




1. This drawing is the property of Altu Architects Ltd. It must not be copied or given to a third party without the permission of Altu Architects Ltd.
2. Work to figured dimensions only. Do not scale the drawing.
3. The contractor is responsible for checking all dimensions and levels on site and shall refer all discrepancies to the Project Architect.
4. Drawings to be read in conjunction with all relevant engineers drawings, mechanical and electrical, any structural or services information shown on this drawing is indicative only.
5. The contractor shall be responsible for the coordination of all structure, services and finishes.
6. Proprietary items shall be fixed in strict accordance with manufacturers' instructions.
7. This drawing shall only be used for the work stage as denoted and no subsequent stage.

Demolition Plan Legend



- Proposed Site Boundary - Extent of Works
- Lands in the control of the applicant
- Third Party Lands - Galway City Council
- Structures to be demolished

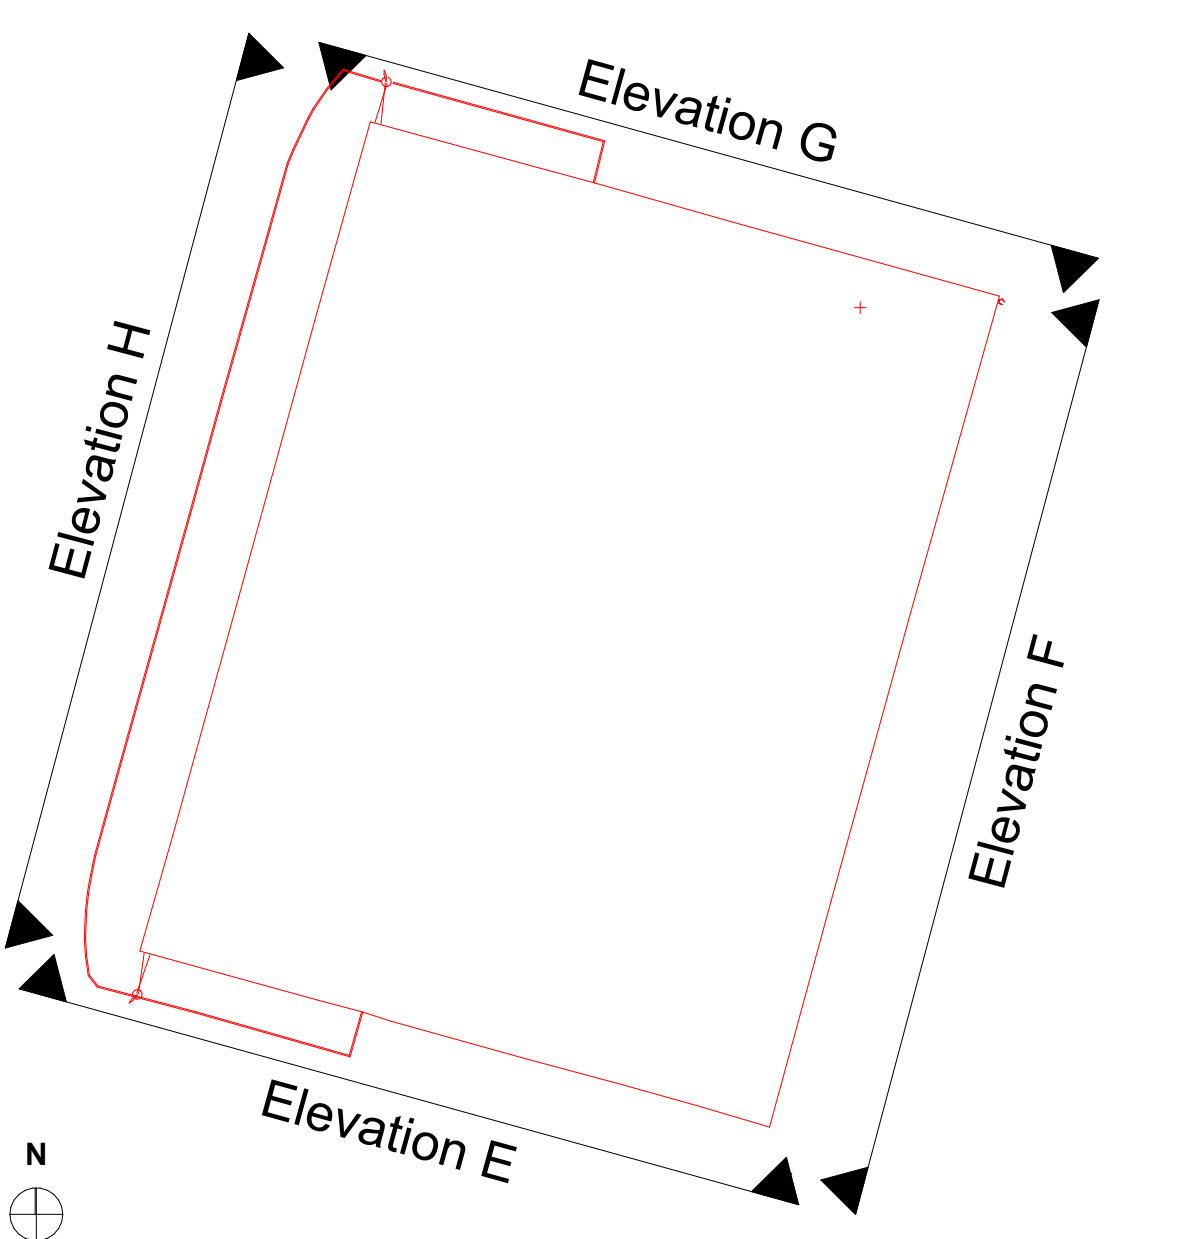



BUILDING A - DEMOLITION PLAN & ELEVATIONS
SCALE 1:200

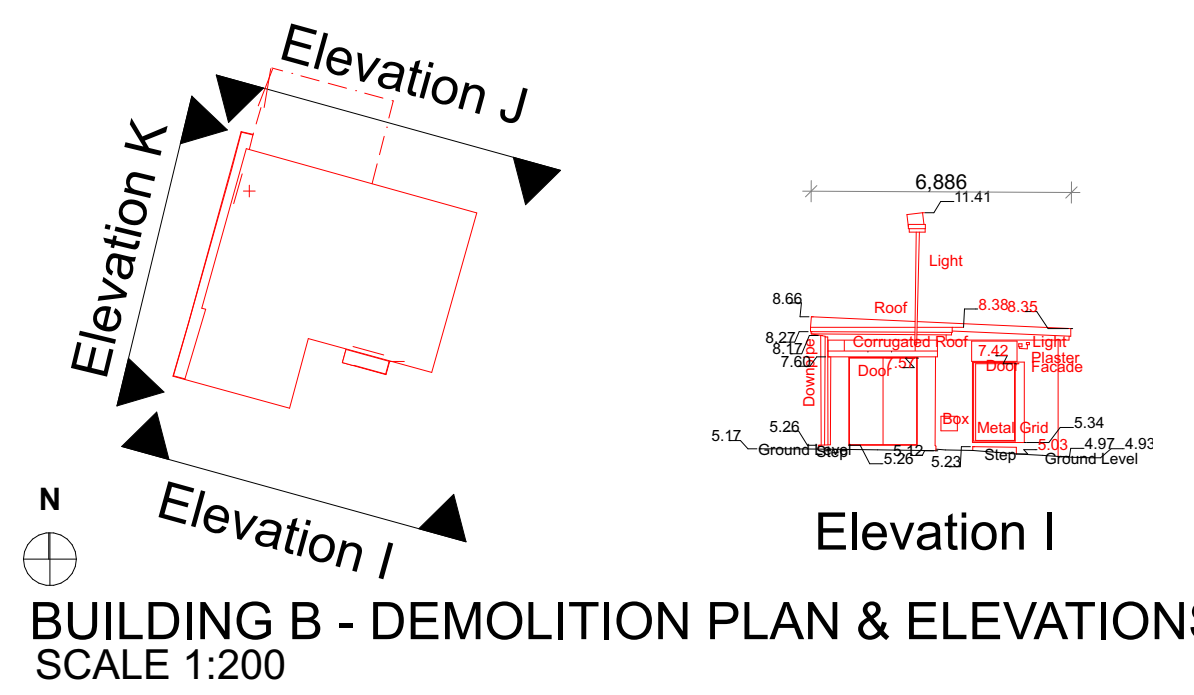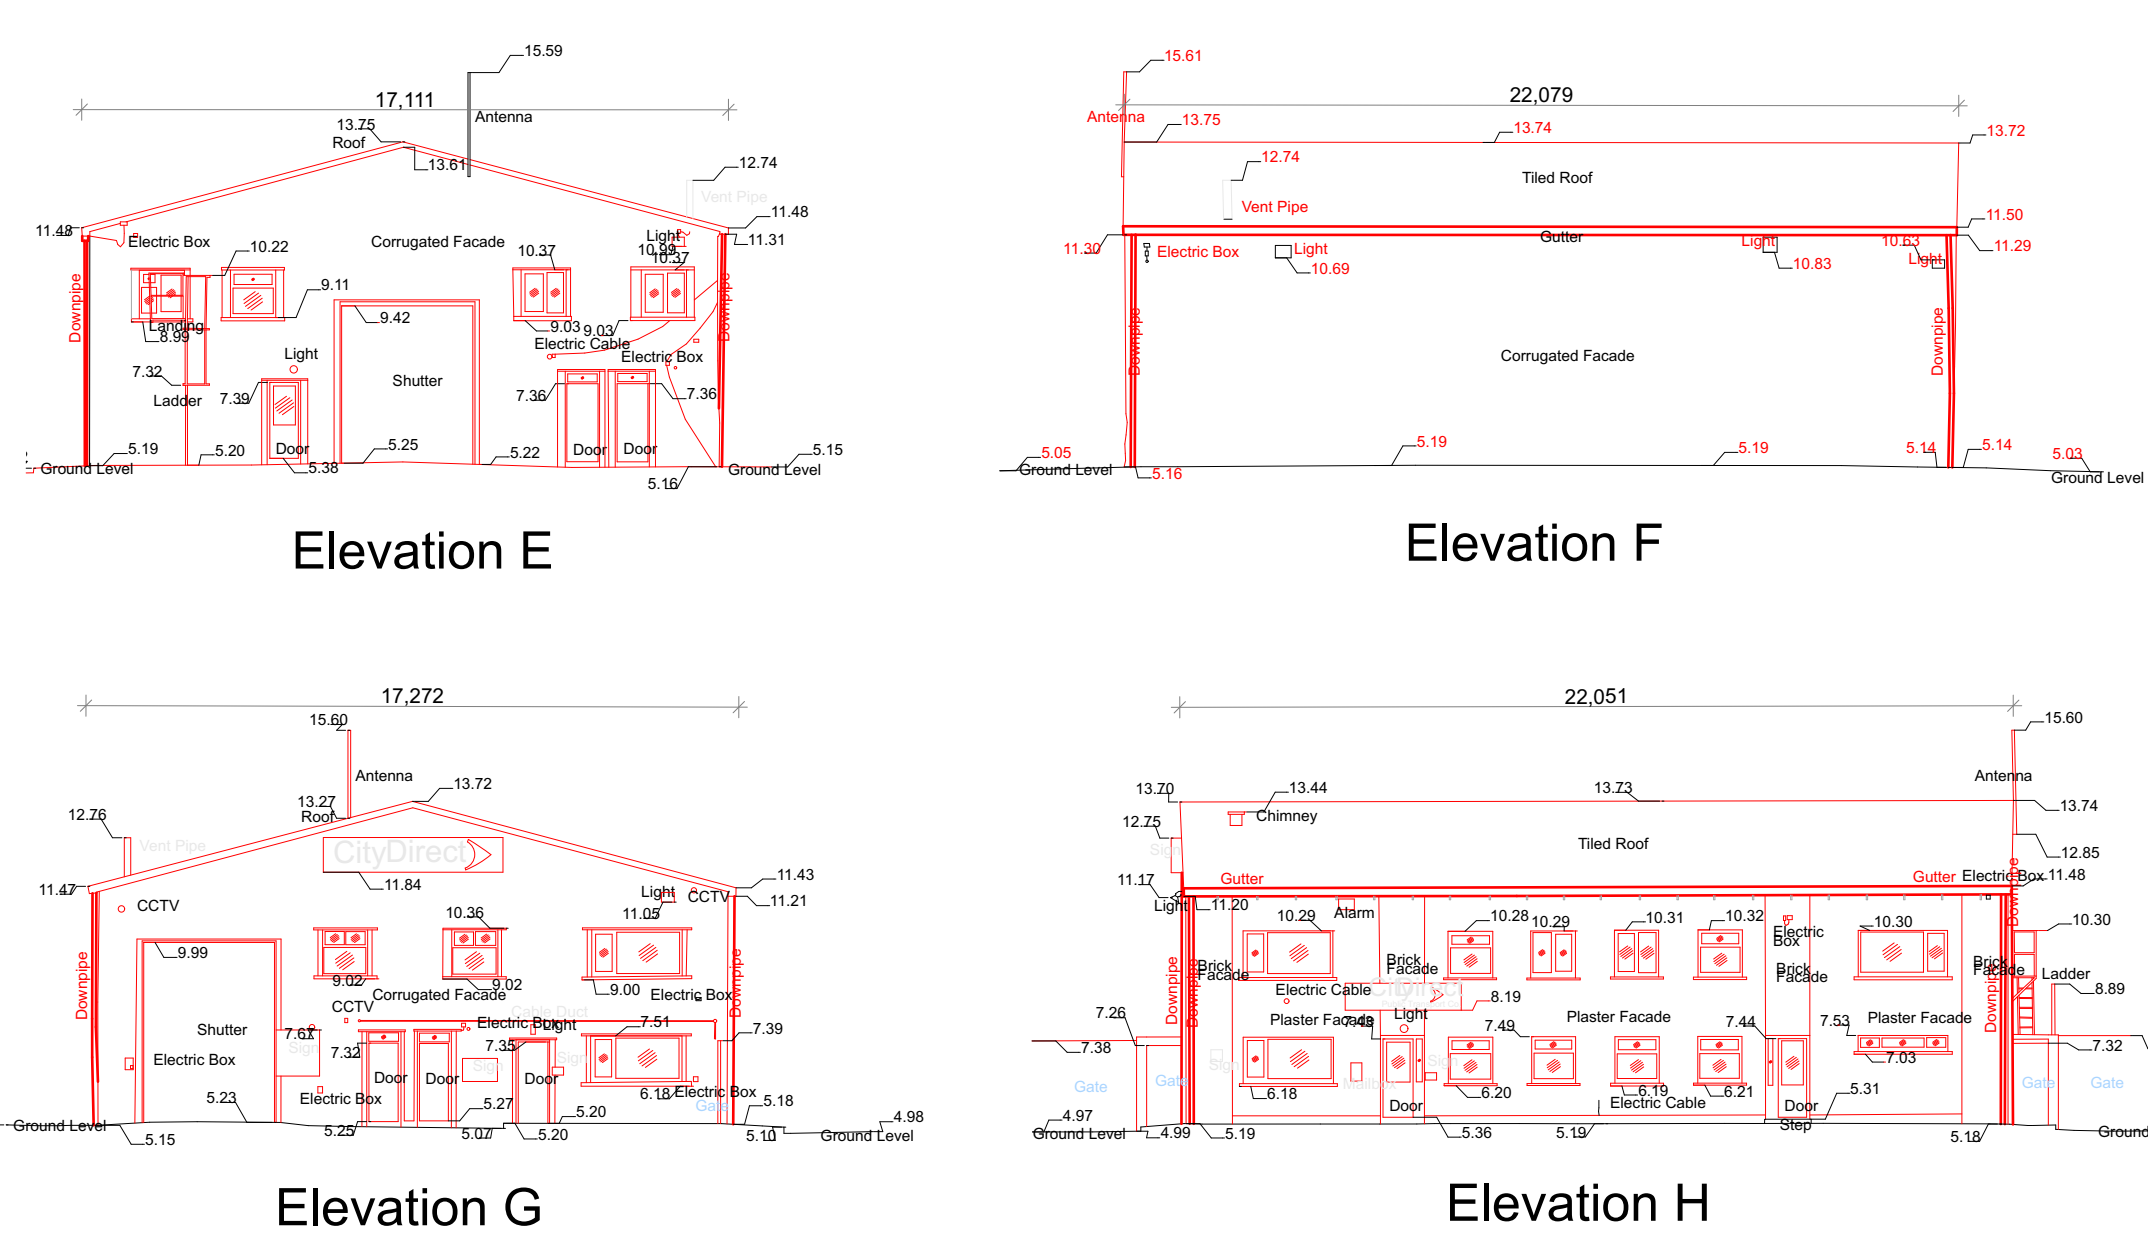




BUILDING B - DEMOLITION PLAN & ELEVATIONS
SCALE 1:200

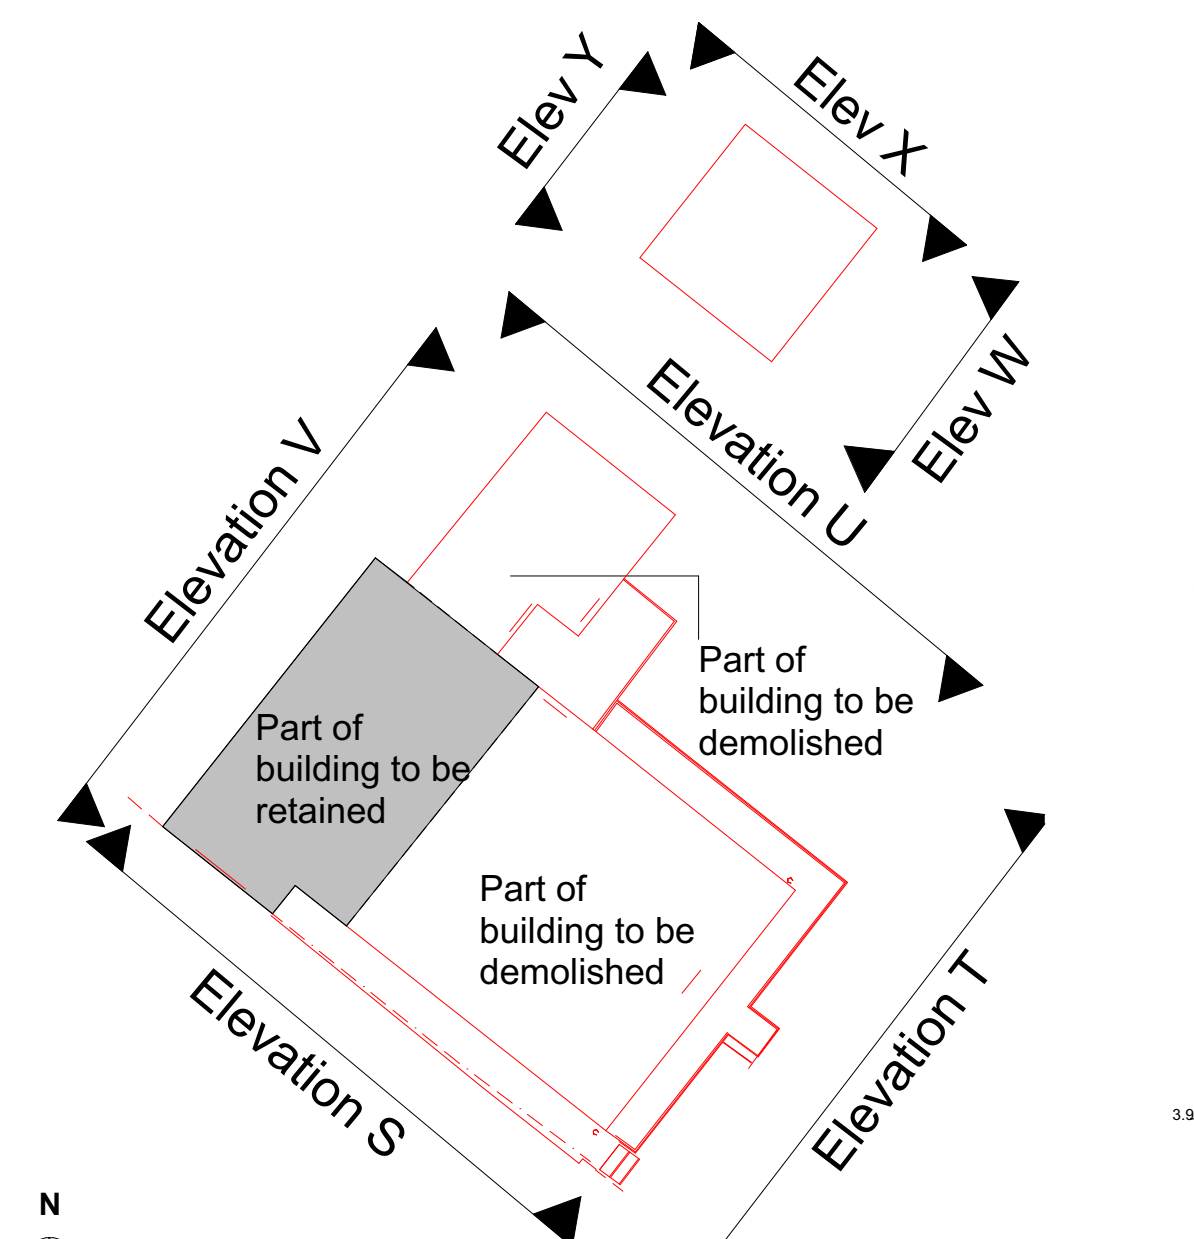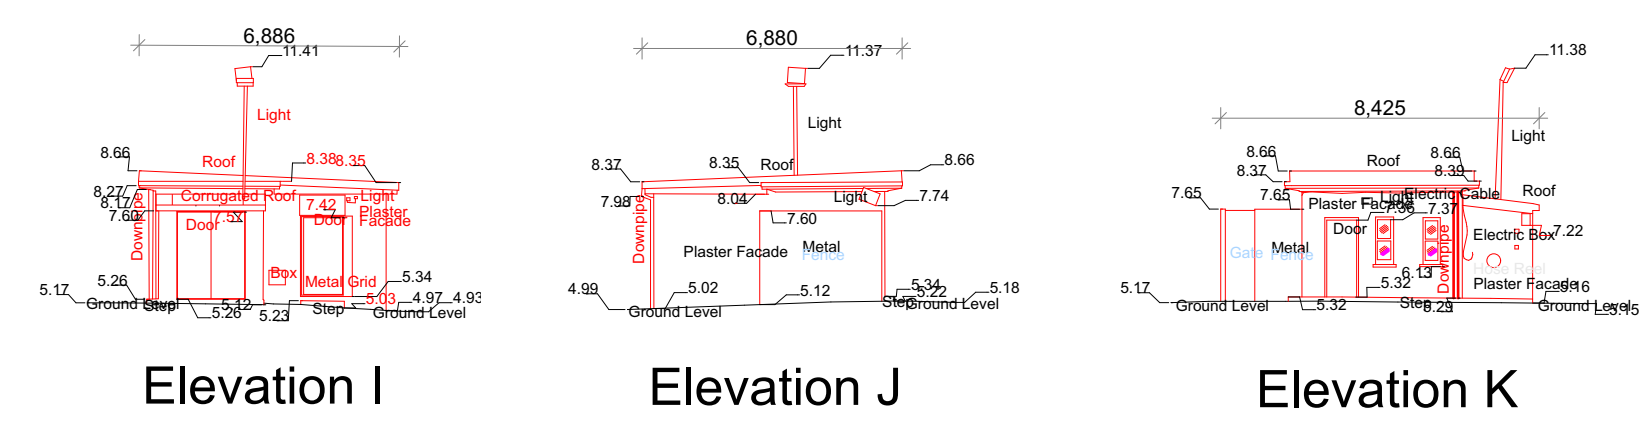

BUILDING C - ESB SUBSTATION & ANCILLARY BUILDINGS - PART RETAINED / DEMOLITION PLAN & ELEVATIONS
SCALE 1:200

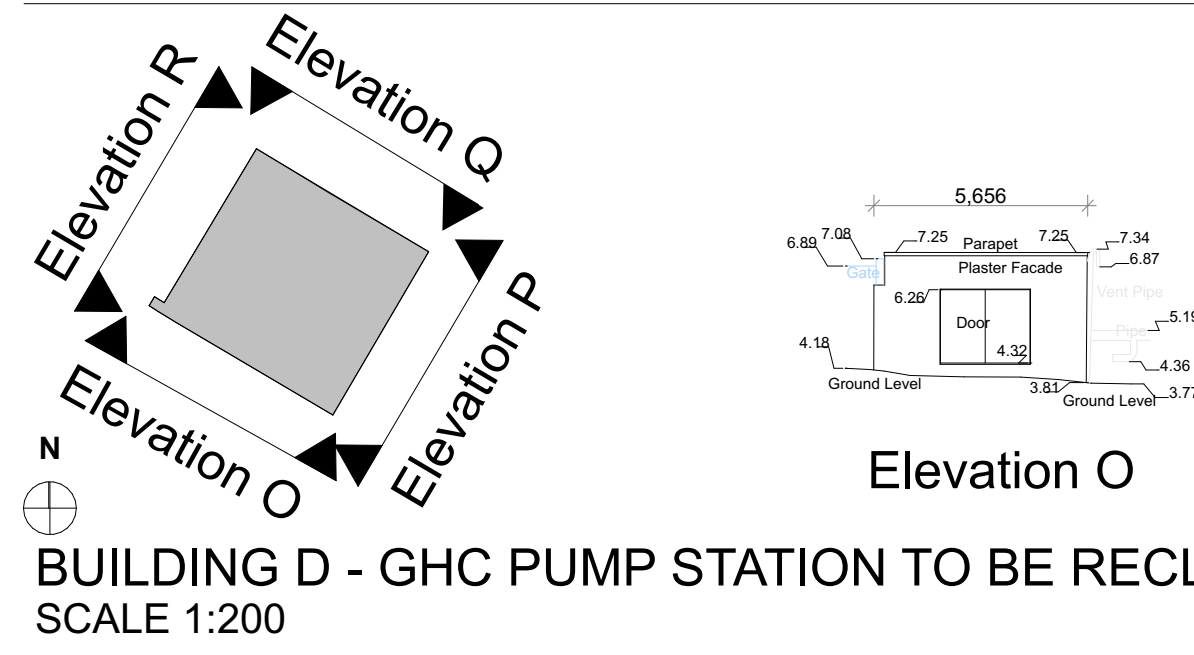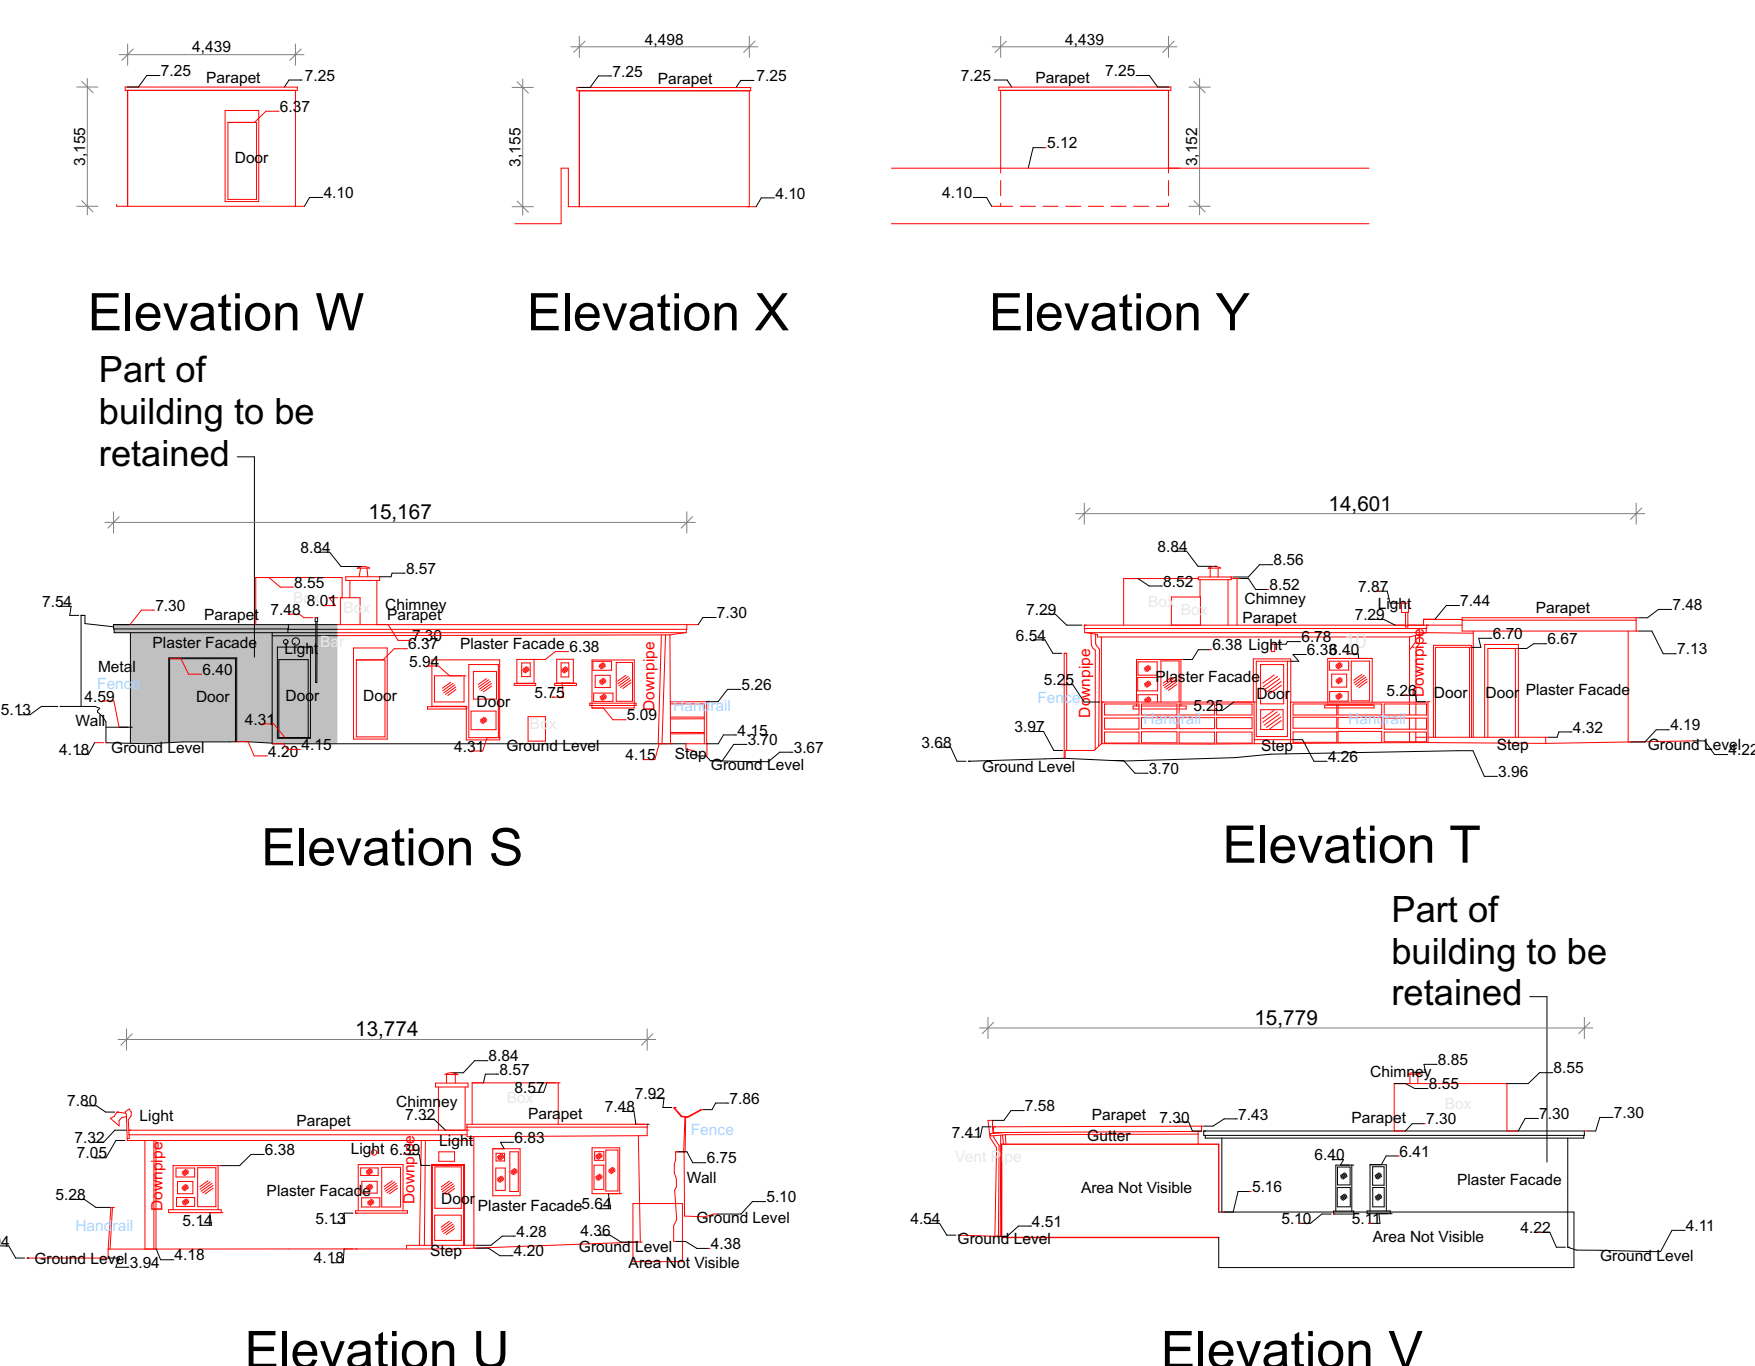

BUILDING D - GHC PUMP STATION TO BE RECLADDED - PLAN & ELEVATIONS
SCALE 1:200

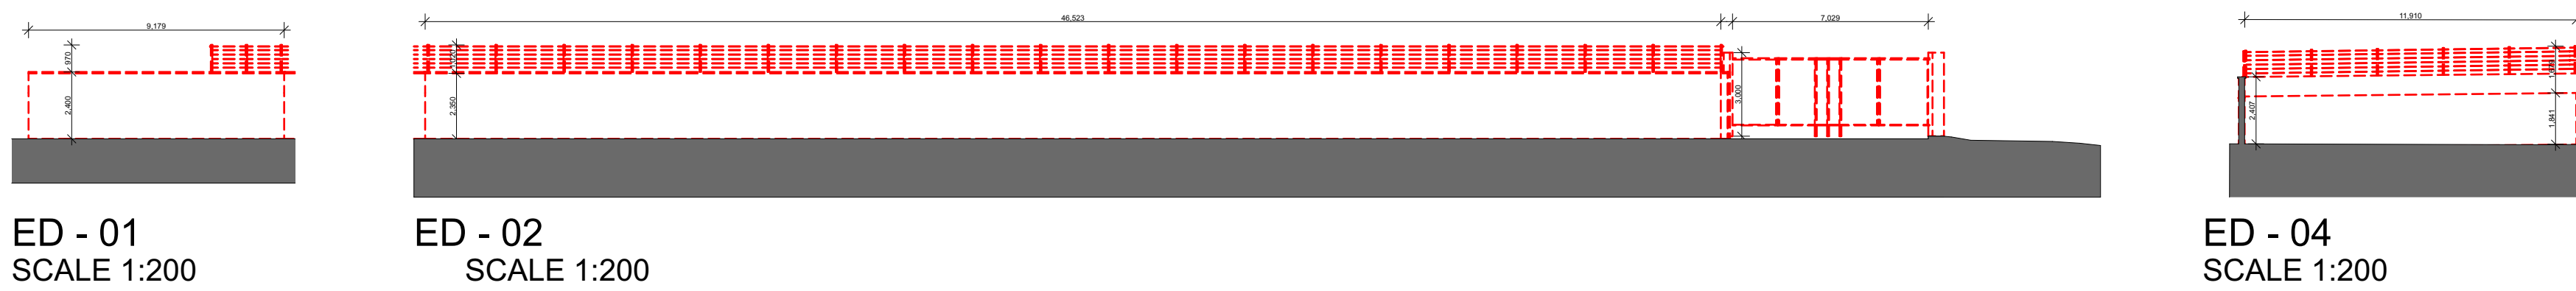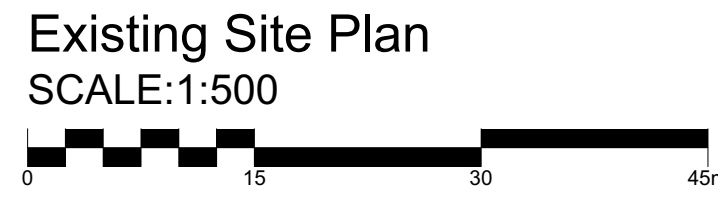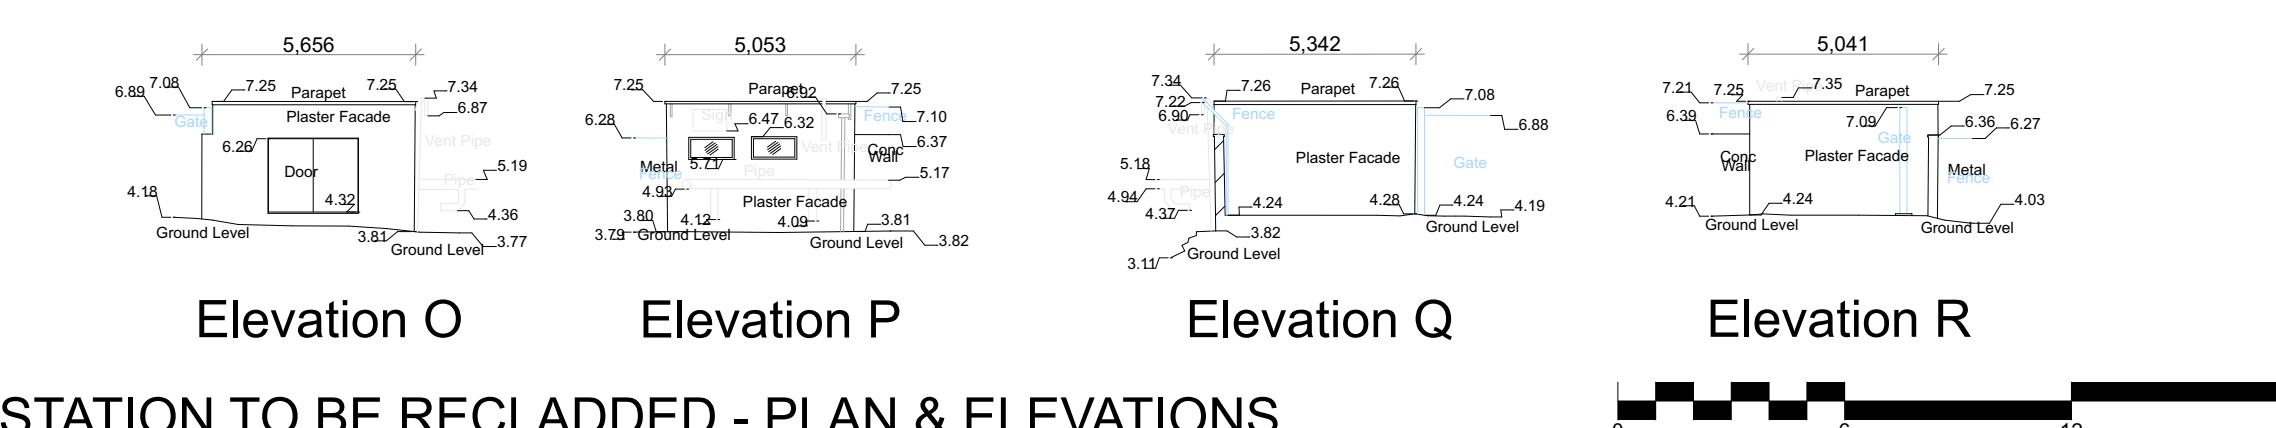

ED - 01 SCALE 1:200
ED - 02 SCALE 1:200
ED - 03 SCALE 1:200
ED - 04 SCALE 1:200



ED - 05 SCALE 1:200
ED - 06 SCALE 1:200
ED - 07 SCALE 1:200
ED - 08 SCALE 1:200



ED - 09 SCALE 1:200
ED - 10 SCALE 1:200
ED - 11 SCALE 1:200
ED - 12 SCALE 1:200



ED - 13 SCALE 1:200
ED - 14 SCALE 1:200
ED - 15 SCALE 1:200
ED - 16 SCALE 1:200

No.	Date	Description	Issued By	Checked By
1	11/10/2023	Issue for LRD Planning Submission	JDE	JPT