



E-01 Elevation

SCALE:1:200




E-02 Elevation

SCALE:1:200




Section A-A

SCALE:1:200

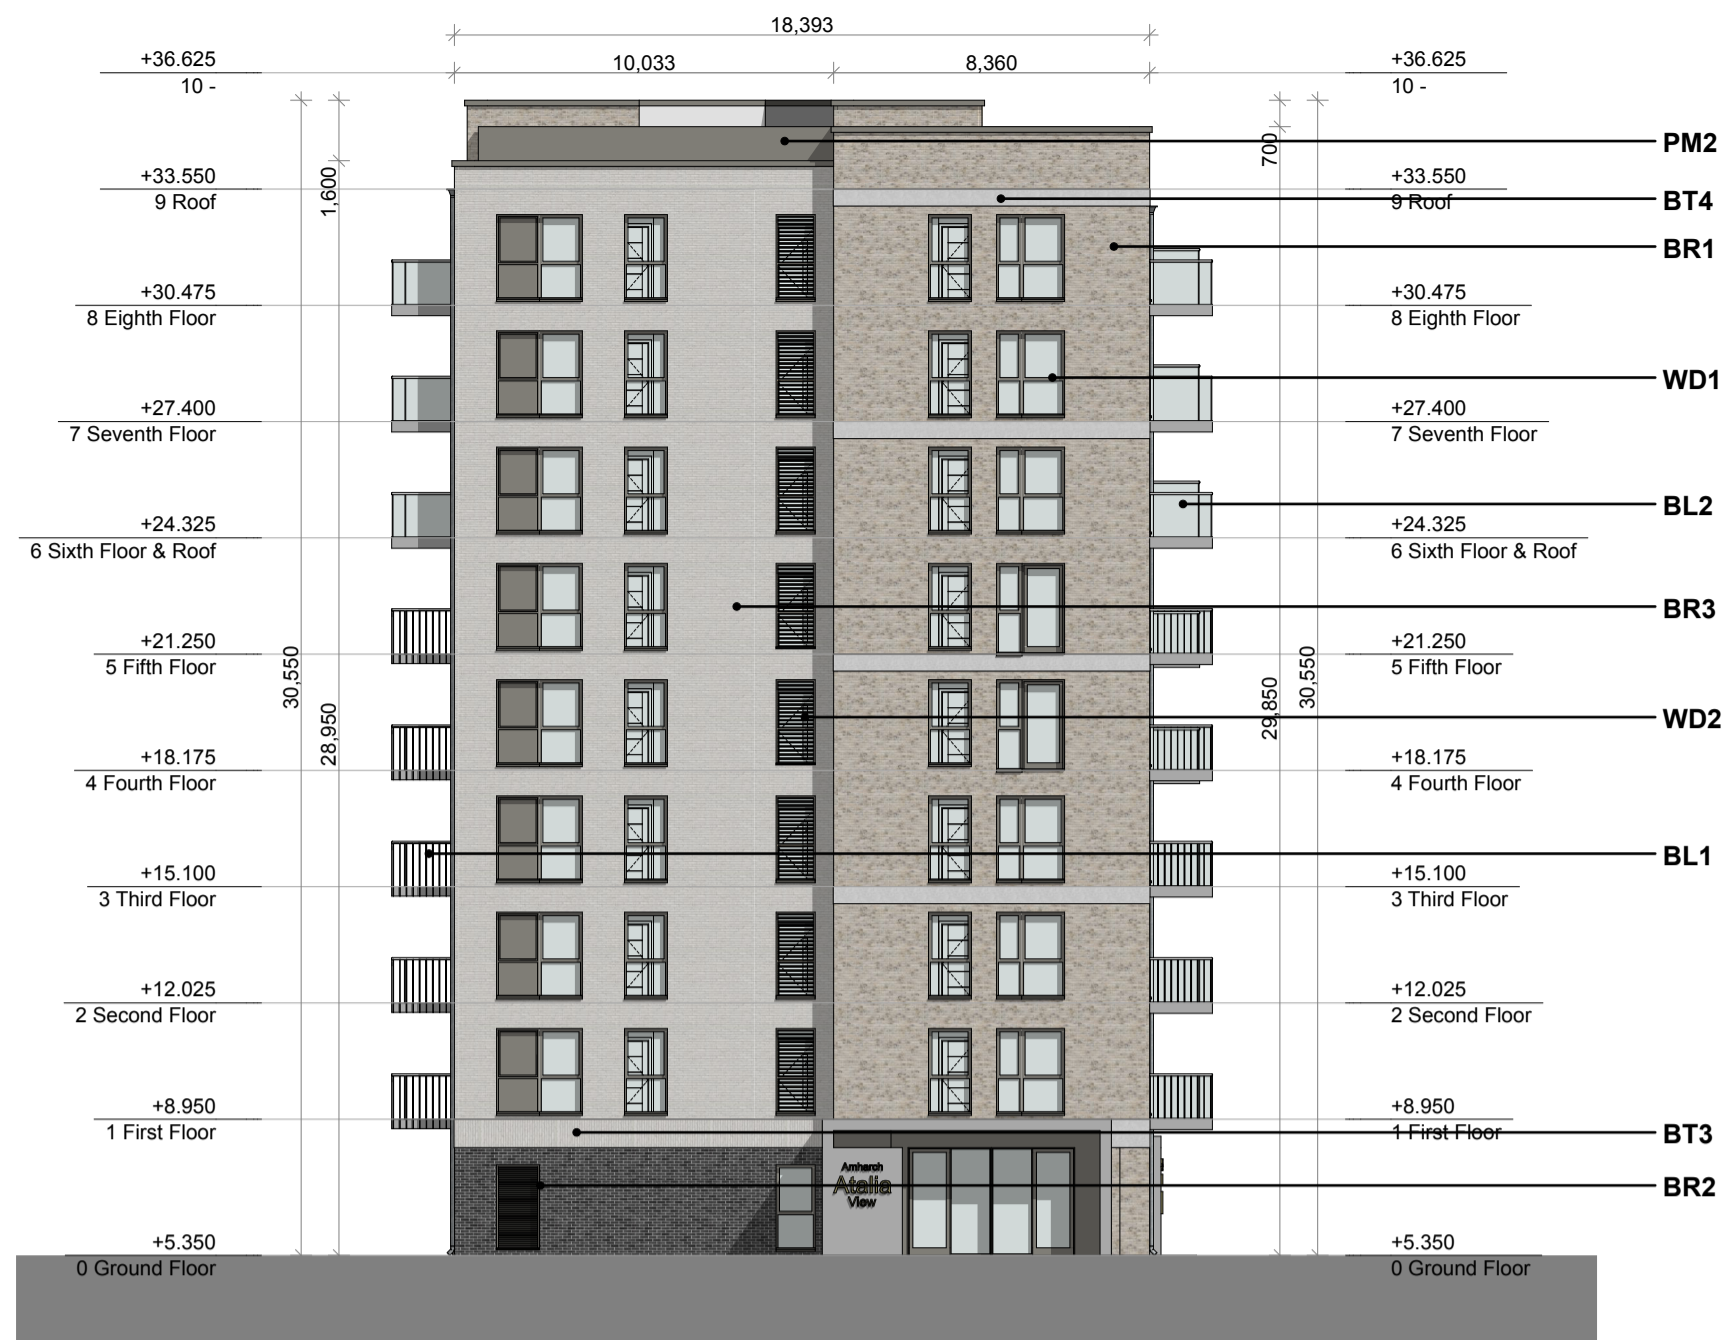

E-03 Elevation

SCALE:1:200

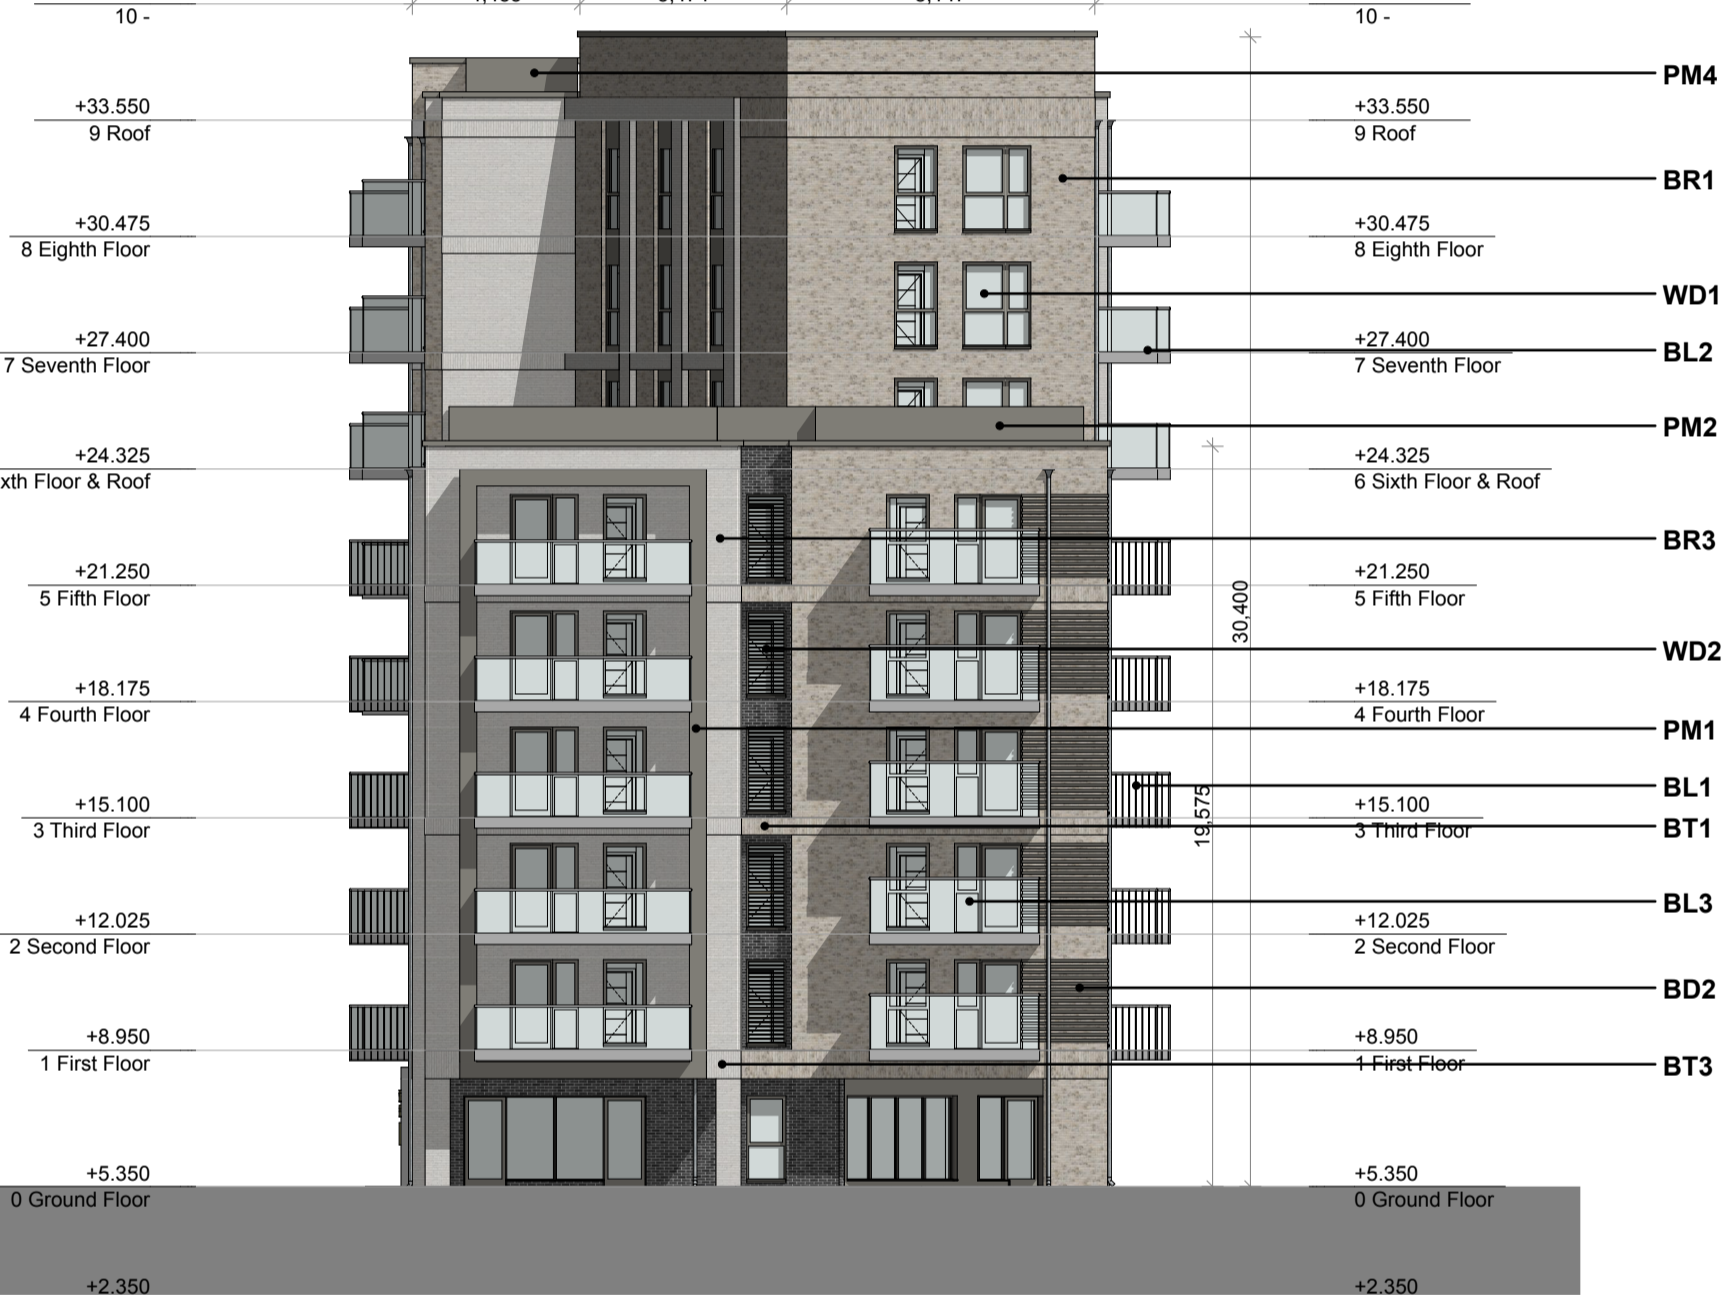

E-04 Elevation


SCALE:1:200



Section B-B

SCALE:1:200

- This drawing is the property of Altu Architects Ltd. It must not be copied or given to a third party without the permission of Altu Architects Ltd.
- Work to figured dimensions only. Do not scale the drawing.
- The contractor is responsible for checking all dimensions and levels on site and shall refer all discrepancies to the Project Architect.
- Drawings to be read in conjunction with all relevant engineers drawings. Mechanical and electrical, any structural or services information shown on this drawing is indicative only.
- The contractor shall be responsible for the coordination of all structure, services and finishes.
- Proprietary items shall be fixed in strict accordance with manufacturers instructions.
- This drawing shall only be used for the work stage as denoted and no subsequent stage.

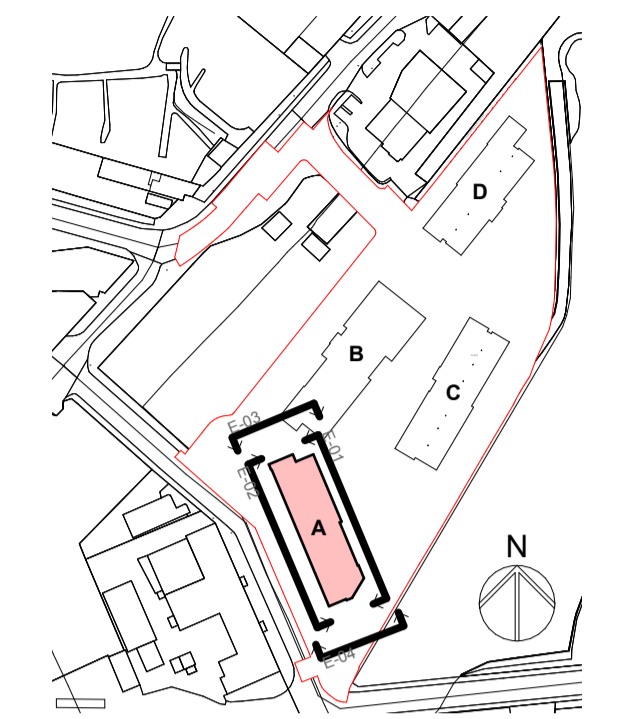

KEY PLAN

KEY - Materiality

- BR1 Brick Type 1 Buff Brick with off-white mortar
- BR2 Brick Type 2 Dark Grey with off-white mortar
- BR3 Brick Type 3 Light Grey Brick with off-white mortar
- BT1 Banding Type 1 Stack Bond Buff Brick with off-white mortar
- BT2 Banding Type 2 Stack Bond Dark Grey Brick with off-white mortar
- BT3 Banding Type 3 Stack Bond Light Grey Brick with off-white mortar
- BT4 Banding Type 4 Stone Band - Light Cream Colour
- BD1 Brick Detail 1 Protruding Brickwork - Button Brick colour to match
- BD2 Brick Detail 2 Protruding Brickwork - Horizontal Brick colour to match
- BL1 Balcony Type 1 - 1200mm High Metal Railings and Top Rail to selected RAL colour
- BL2 Balcony Type 2 - 1200mm High Glazing Balcony with Metal Top Rail to selected RAL colour
- BL3 Balcony Type 3 - 1500mm High Glazing Balcony with Metal Top Rail to selected RAL colour
- WD1 Double Glazed Windows with Square Profile Frame to selected RAL colour
- WD2 Louvred AOV with Square Profile Frame to selected RAL colour
- PM1 Pressed Metal Box Frame to selected RAL colour
- PM2 Perforated Metal Panelling to selected RAL colour
- PM3 Pressed Metal Louvres Screen to selected RAL colour
- PM4 Pressed Metal Capping to selected RAL colour

Rev	Date	Description	Issued By	Checked By
01	09/25	Issue for LRD Planning Submission	DE	PT

**ALTU**  
LRD PLANNING

Altu Architects  
14/15 Camden Street Lower  
Dublin 2  
T: +353 (0) 1 254 6996  
E: info@altuarchitects.ie  
W: altuarchitects.ie

Client:  
The Land Development Agency

Project:  
Galway Port LRD

Drawing:  
Block A - Elevations / Sections

Job No:  
24064

Scale: # A1  
As Indicated

Status:  
Issued

Revision:  
P102.3