


1. This drawing is the property of Altu Architects Ltd. It must not be copied or given to a third party without the permission of Altu Architects Ltd.
2. Work to figured dimensions only. Do not scale the drawing.
3. The contractor is responsible for checking all dimensions and levels on site and shall refer all discrepancies to the Project Architect.
4. Drawings to be read in conjunction with all relevant engineers drawings. Mechanical and electrical, any structural or services information shown on this drawing is indicative only.
5. The contractor shall be responsible for the coordination of all structure, services and finishes.
6. Proprietary items shall be fixed in strict accordance with manufacturers instructions.
7. This drawing shall only be used for the work stage as denoted and no subsequent stage.

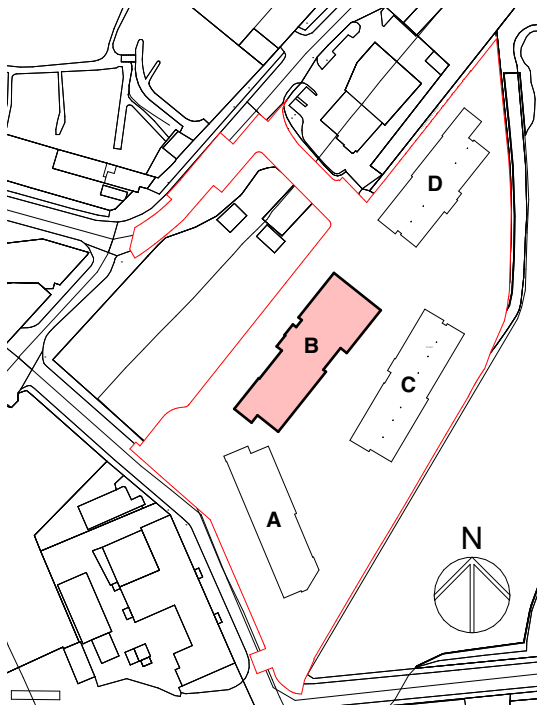


KEY PLAN

NOTE:
Refer ALTU Architects' Drawings
P107.1 Standard Apartment Typology
P107.2 Universal Design Apartment Typology
For Apartment Details



8. Eighth Floor & Roof
SCALE:1:200

11. Roof
SCALE:1:200

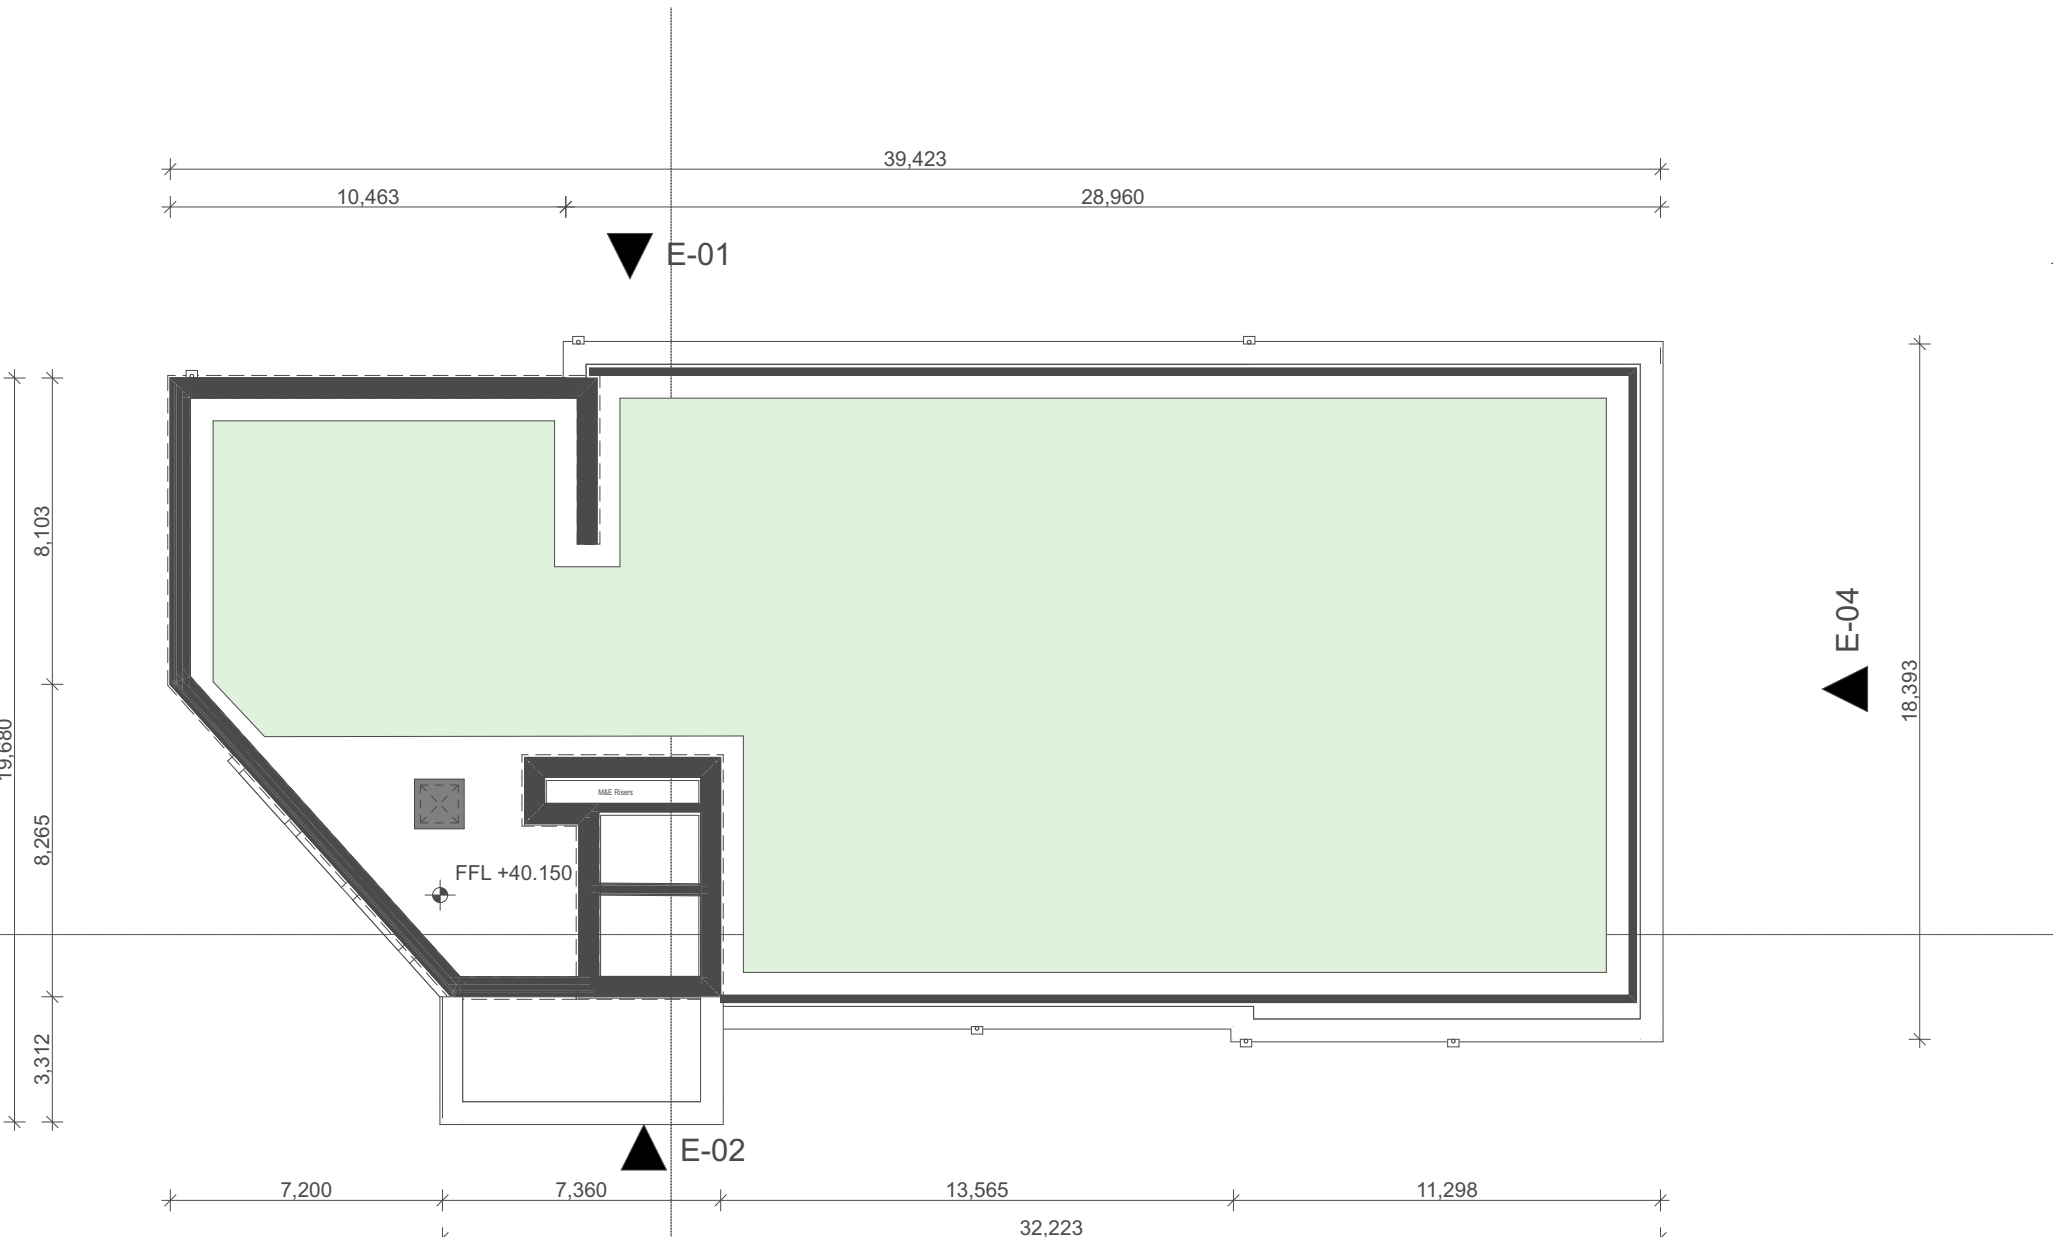

7. Seventh Floor
SCALE:1:200

10. Tenth Floor
SCALE:1:200



6. Sixth Floor & Roof
SCALE:1:200

9. Ninth Floor
SCALE:1:200



Rev	Date	Description	Issued By	Checked By
01.09.25		Issue for LRD Planning Submission	DE	PT

ALTU
LRD PLANNING

Client:
The Land Development Agency

Project:
Galway Port LRD

Block B - Plans 2 of 2	Status	Revision
24064	As Indicated	

- - - - - P103.2