

E-02 Elevation SCALE:1:200



Section A-A
SCALE:1:200




18,055

E-03 Elevation SCALE:1:200



E-04 Elevation SCALE:1:200

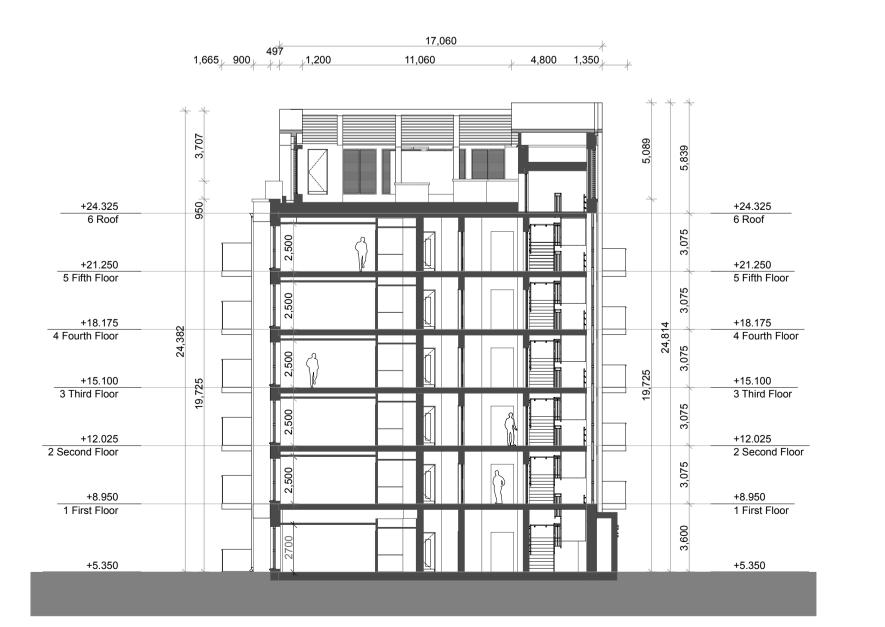

Section B-B SCALE:1:200


This drawing is the property of Altu Architects Ltd. It must not be copied or given to a third party without the permission of Altu Architects

- Work to figured dimensions only. Do not scale the drawing.
 The contractor is responsible for checking all dimensions and levels on site and shall refer all discrepancies to the Project Architect.
 Drawings to be read in conjunction with all relevant engineers drawings. Mechanical and electrical, any structural or services information
- shown on this drawing is indicative only.

 The contractor shall be responsible for the coordination of all
- structure, services and finishes.

 6. Proprietary items shall be fixed in strict accordance with
- manufacturers instructions.

 7. This drawing shall only be used for the work stage as denoted and no subsequent stage.

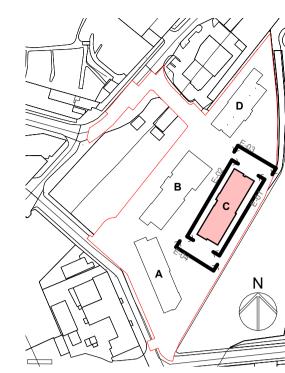

KEY PLAN

KEY - Materiality

Brick Type 1
Buff Brick with off-white mortar

BR2 Brick Type 2
Dark Grey with off-white mortar

BR3

Brick Type 3

Light Grey Brick with off-white mortar

Banding Type 1
Stack Bond Buff Brick with off-

BT2 Banding Type 2
Stack Bond Dark Grey Brick with off-white mortar

white mortar

BT3

Banding Type 3

Stack Bond Light Grey Brick with off-white mortar

Banding Type 4
Stone Band - Light Cream Colour

BD1

Brick Detail 1

Protruding Brickwork - Button

Brick colour to match

BD2

Brick Detail 2
Protruding Brickwork - Horizontal
Brick colour to match

BL1

Balcony Type 1 - 1200mm High
Metal Railings and Top Rail to

BL2

Balcony Type 2 - 1200mm High
Glazing Balcony with Metal Top
Rail to selected RAL colour

BL3

Balcony Type 3 - 1500mm High
Glazing Balcony with Metal Top
Rail to selected RAL colour

WD1 Double Glazed Windows with Square Profile Frame to selected RAL colour


WD2 Louvred AOV with Square Profile Frame to selected RAL colour

PM1 Pressed Metal Box Frame to selected RAL Colour

PM2 Perforated Metal Panelling to selected RAL colour

PM3 Pressed Metal Louvres Screen to selected RAL colour

PM4 Pressed Metal Capping to selected RAL colour

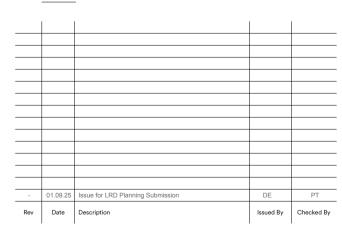



LRD PLANNING

The Land Development Agency

Galway Port LRD

Drawing

Block C - Elevations / Sections

Job No Scale @ A1 Status Revision

24064 As Indicated

project originator volume level type discipline drg number

- - - - - - - P104.3