

North Arrow
Eighth Floor
SCALE:1:200



North Arrow
Seventh Floor
SCALE:1:200




North Arrow
Sixth Floor
SCALE:1:200



North Arrow
Eleventh Floor
SCALE:1:200




North Arrow
Tenth Floor
SCALE:1:200

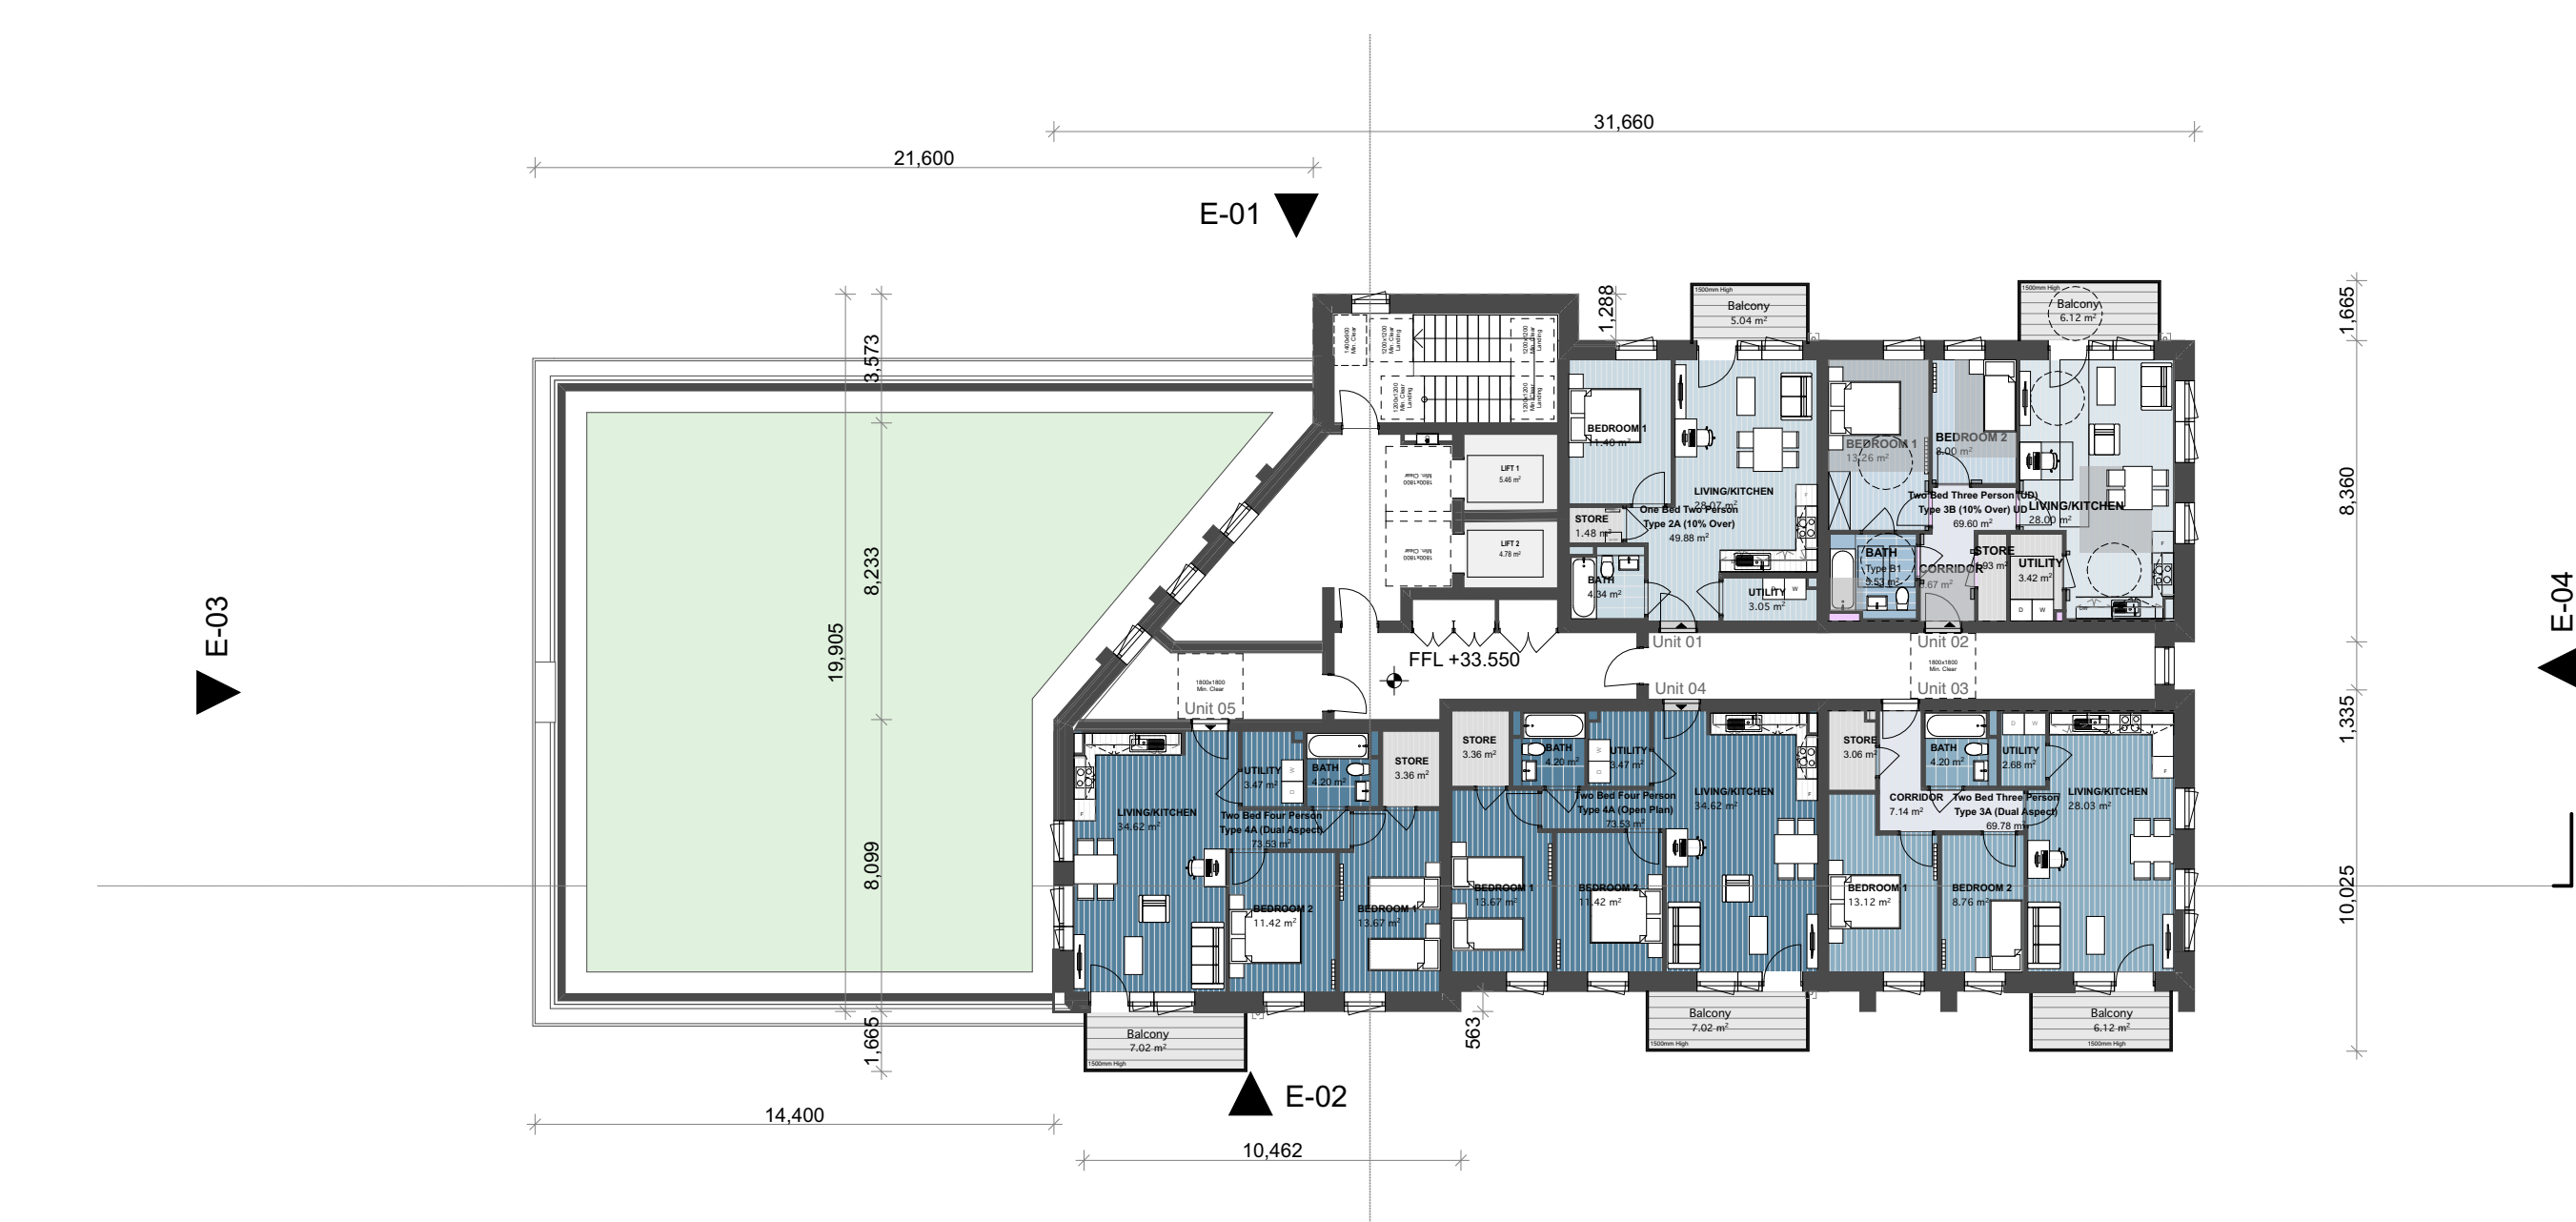

North Arrow
Ninth Floor & Roof
SCALE:1:200



- This drawing is the property of Altu Architects Ltd. It must not be copied or given to a third party without the permission of Altu Architects Ltd.
- Work to figured dimensions only. Do not scale the drawing.
- The contractor is responsible for checking all dimensions and levels on site and shall refer all discrepancies to the Project Architect.
- Drawings to be read in conjunction with all relevant engineers drawings. Mechanical and electrical, any structural or services information shown on this drawing is indicative only.
- The contractor shall be responsible for the coordination of all structure, services and finishes.
- Proprietary items shall be fixed in strict accordance with manufacturers instructions.
- This drawing shall only be used for the work stage as denoted and no subsequent stage.

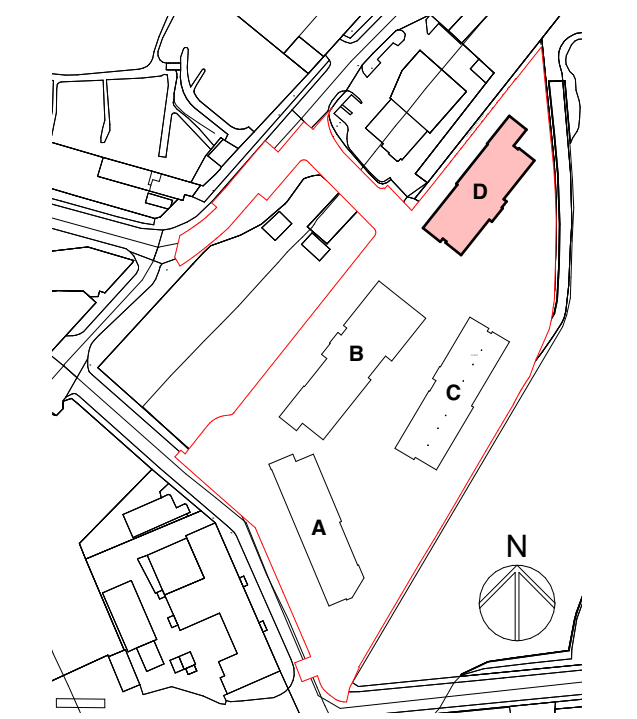

KEY PLAN
NOTE:
Refer ALTU Architects' Drawings
P107.1 Standard Apartment Typology
P107.2 Universal Design Apartment Typology
For Apartment Details

Sixth Floor & Roof	One Bed Two Person	19-2P - Type 2A (10% Over)	5
	One Bed Two Person (LD)	19-2P - Type 2B (10% Over) LD	1
	Two Bed Four Person	29-4P - Type 4A	2
	Two Bed Three Person	29-3P - Type 3A (10% Over)	1
	Two Bed Three Person (LD)	29-3P - Type 3B (10% Over) LD	1
			10
Seventh Floor	One Bed Two Person	19-2P - Type 2A (10% Over)	5
	One Bed Two Person (LD)	19-2P - Type 2B (10% Over) LD	1
	Two Bed Four Person	29-4P - Type 4A	2
	Two Bed Three Person	29-3P - Type 3A (10% Over)	1
	Two Bed Three Person (LD)	29-3P - Type 3B (10% Over) LD	1
			10
Eighth Floor	One Bed Two Person	19-2P - Type 2A (10% Over)	5
	One Bed Two Person (LD)	19-2P - Type 2B (10% Over) LD	1
	Two Bed Four Person	29-4P - Type 4A	2
	Two Bed Three Person	29-3P - Type 3A (10% Over)	1
	Two Bed Three Person (LD)	29-3P - Type 3B (10% Over) LD	1
			10
Ninth Floor	One Bed Two Person	19-2P - Type 2A (10% Over)	1
	Two Bed Four Person	29-4P - Type 4A	2
	Two Bed Three Person	29-3P - Type 3A (10% Over)	1
	Two Bed Three Person (LD)	29-3P - Type 3B (10% Over) LD	1
			5
Tenth Floor	One Bed Two Person	19-2P - Type 2A (10% Over)	1
	Two Bed Four Person	29-4P - Type 4A	2
	Two Bed Three Person	29-3P - Type 3A (10% Over)	1
	Two Bed Three Person (LD)	29-3P - Type 3B (10% Over) LD	1
			5
Eleventh Floor	One Bed Two Person	19-2P - Type 2A (10% Over)	1
	Two Bed Four Person	29-4P - Type 4A	2
	Two Bed Three Person	29-3P - Type 3A (10% Over)	1
	Two Bed Three Person (LD)	29-3P - Type 3B (10% Over) LD	1
			5
Twelfth Floor	One Bed Two Person	19-2P - Type 2A (10% Over)	1
	Two Bed Four Person	29-4P - Type 4A	2
	Two Bed Three Person	29-3P - Type 3A (10% Over)	1
	Two Bed Three Person (LD)	29-3P - Type 3B (10% Over) LD	1
			5
			104

Rev	Date	Description	Issued By	Checked By
1	01.09.25	Issue for LRD Planning Submission	DE	PT

ALTU
LRD PLANNING

Client:
The Land Development Agency

Project:
Galway Port LRD

Drawing:
Block D - Plans 2 of 3

Job No:
24064

Scale:
As Indicated

Status:
As Indicated

Revision:
As Indicated

Altu Architects
14/15 Camden Street Lower
Dublin 2
T: +353 (0) 1 254 6996
E: info@altuarchitects.ie
W: altuarchitects.ie

- P105.2