


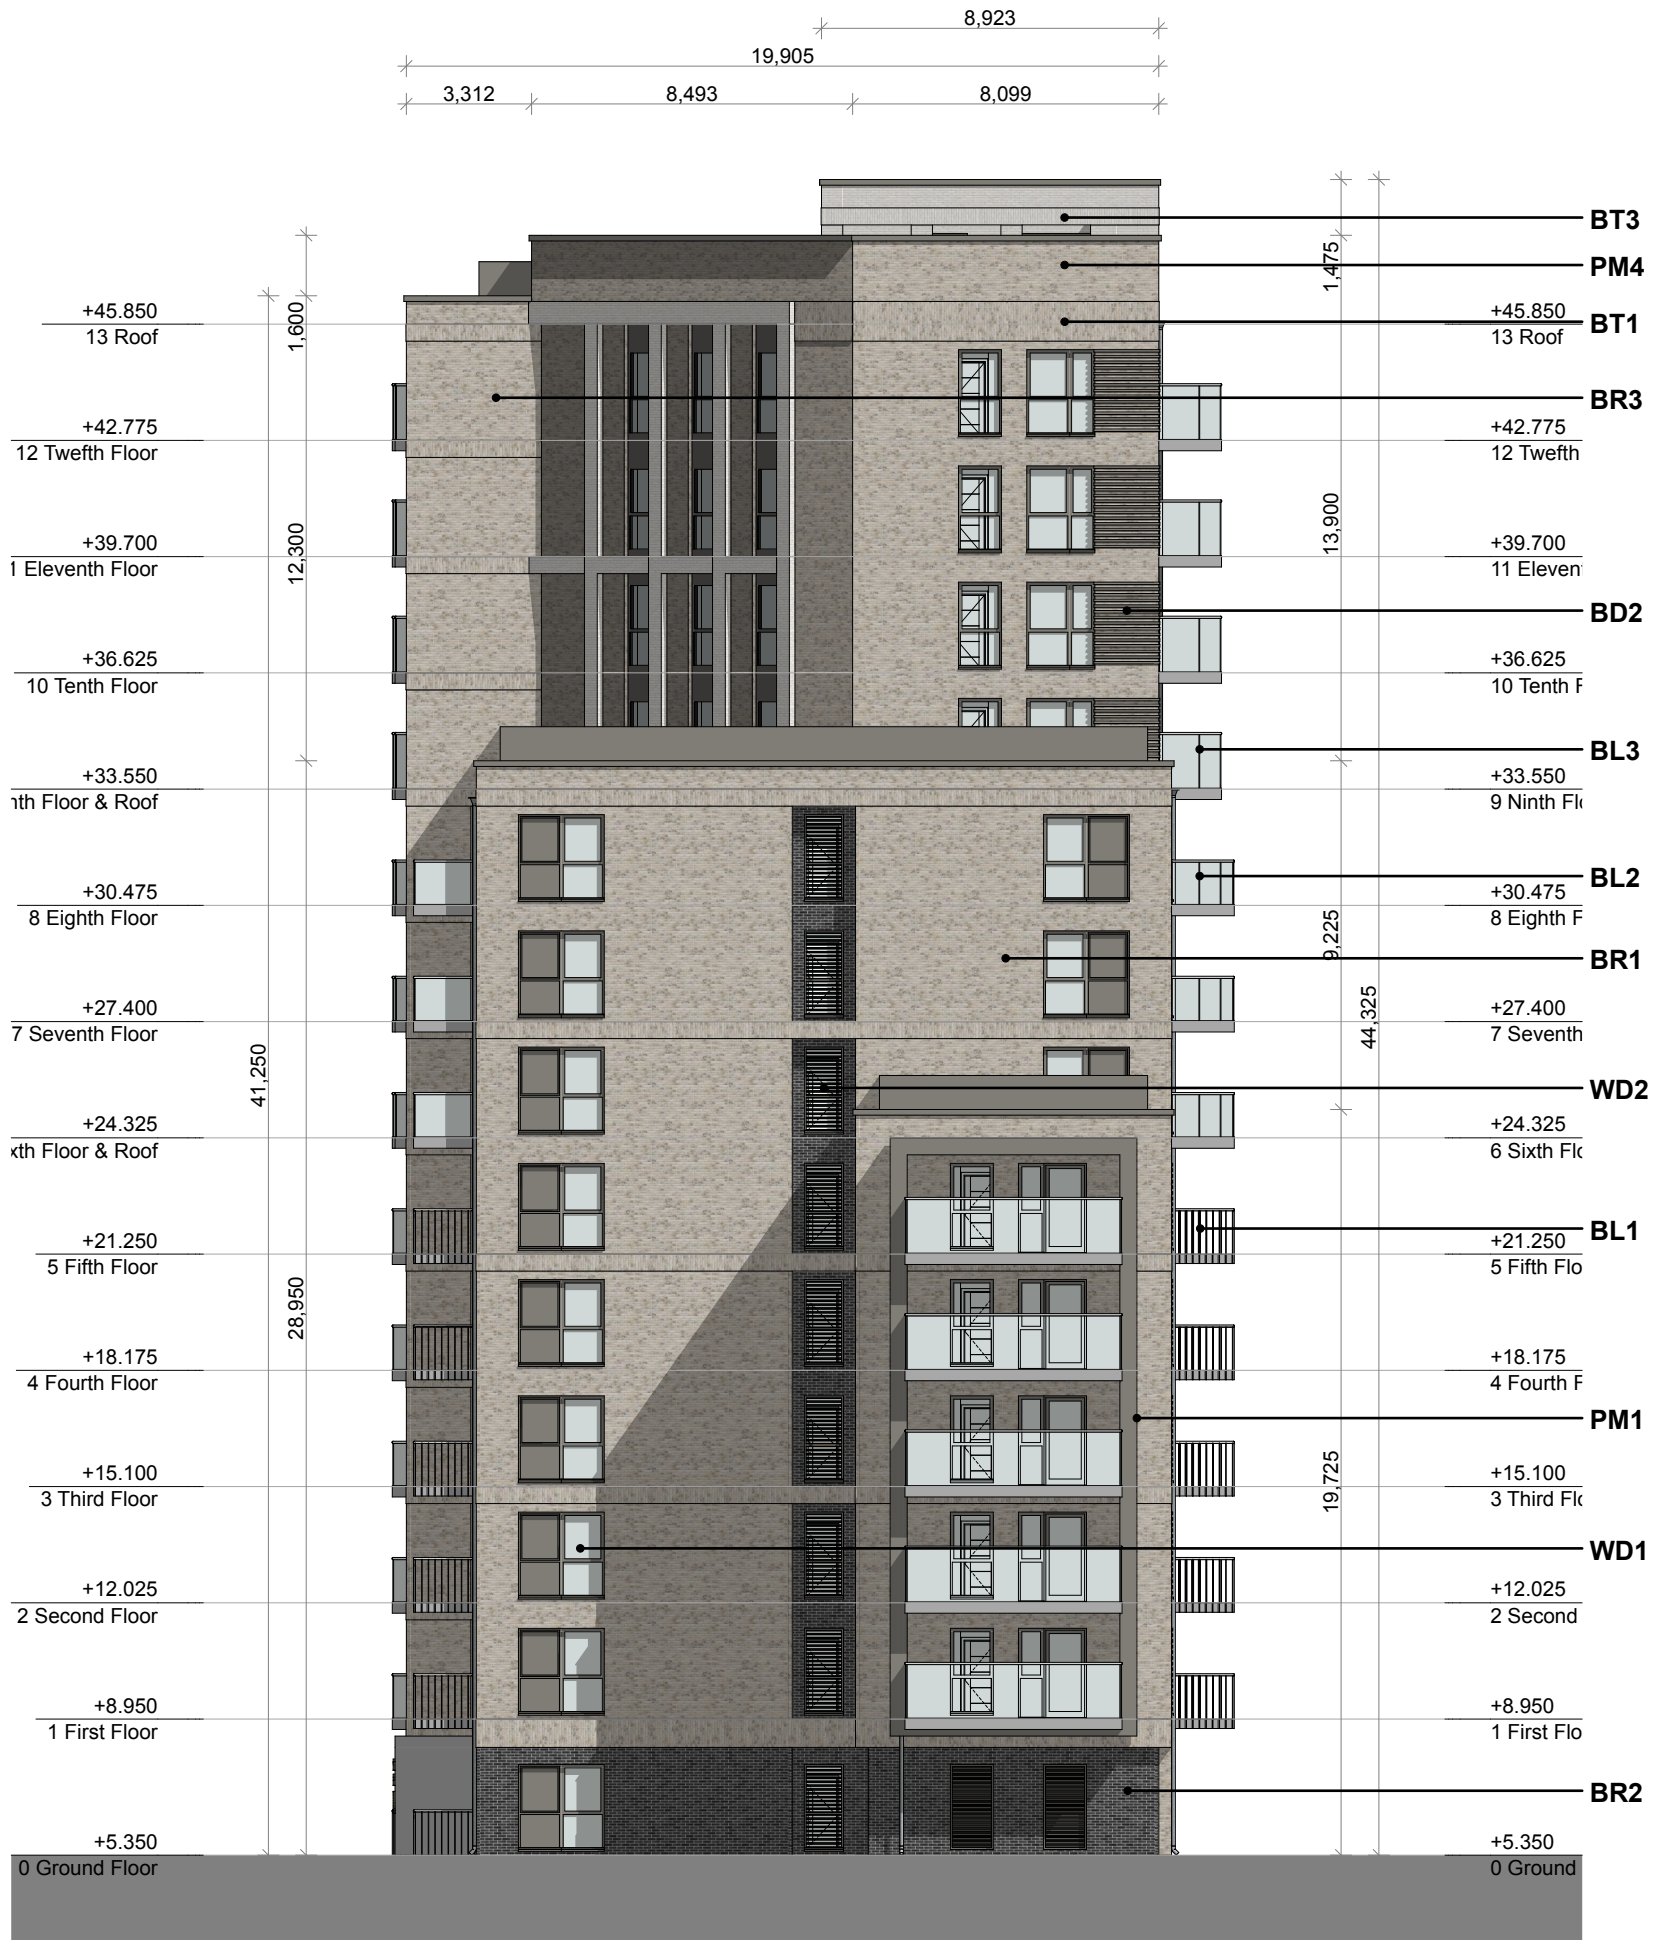


E-01 Elevation  
SCALE:1:200



E-02 Elevation  
SCALE:1:200




E-03 Elevation  
SCALE:1:200

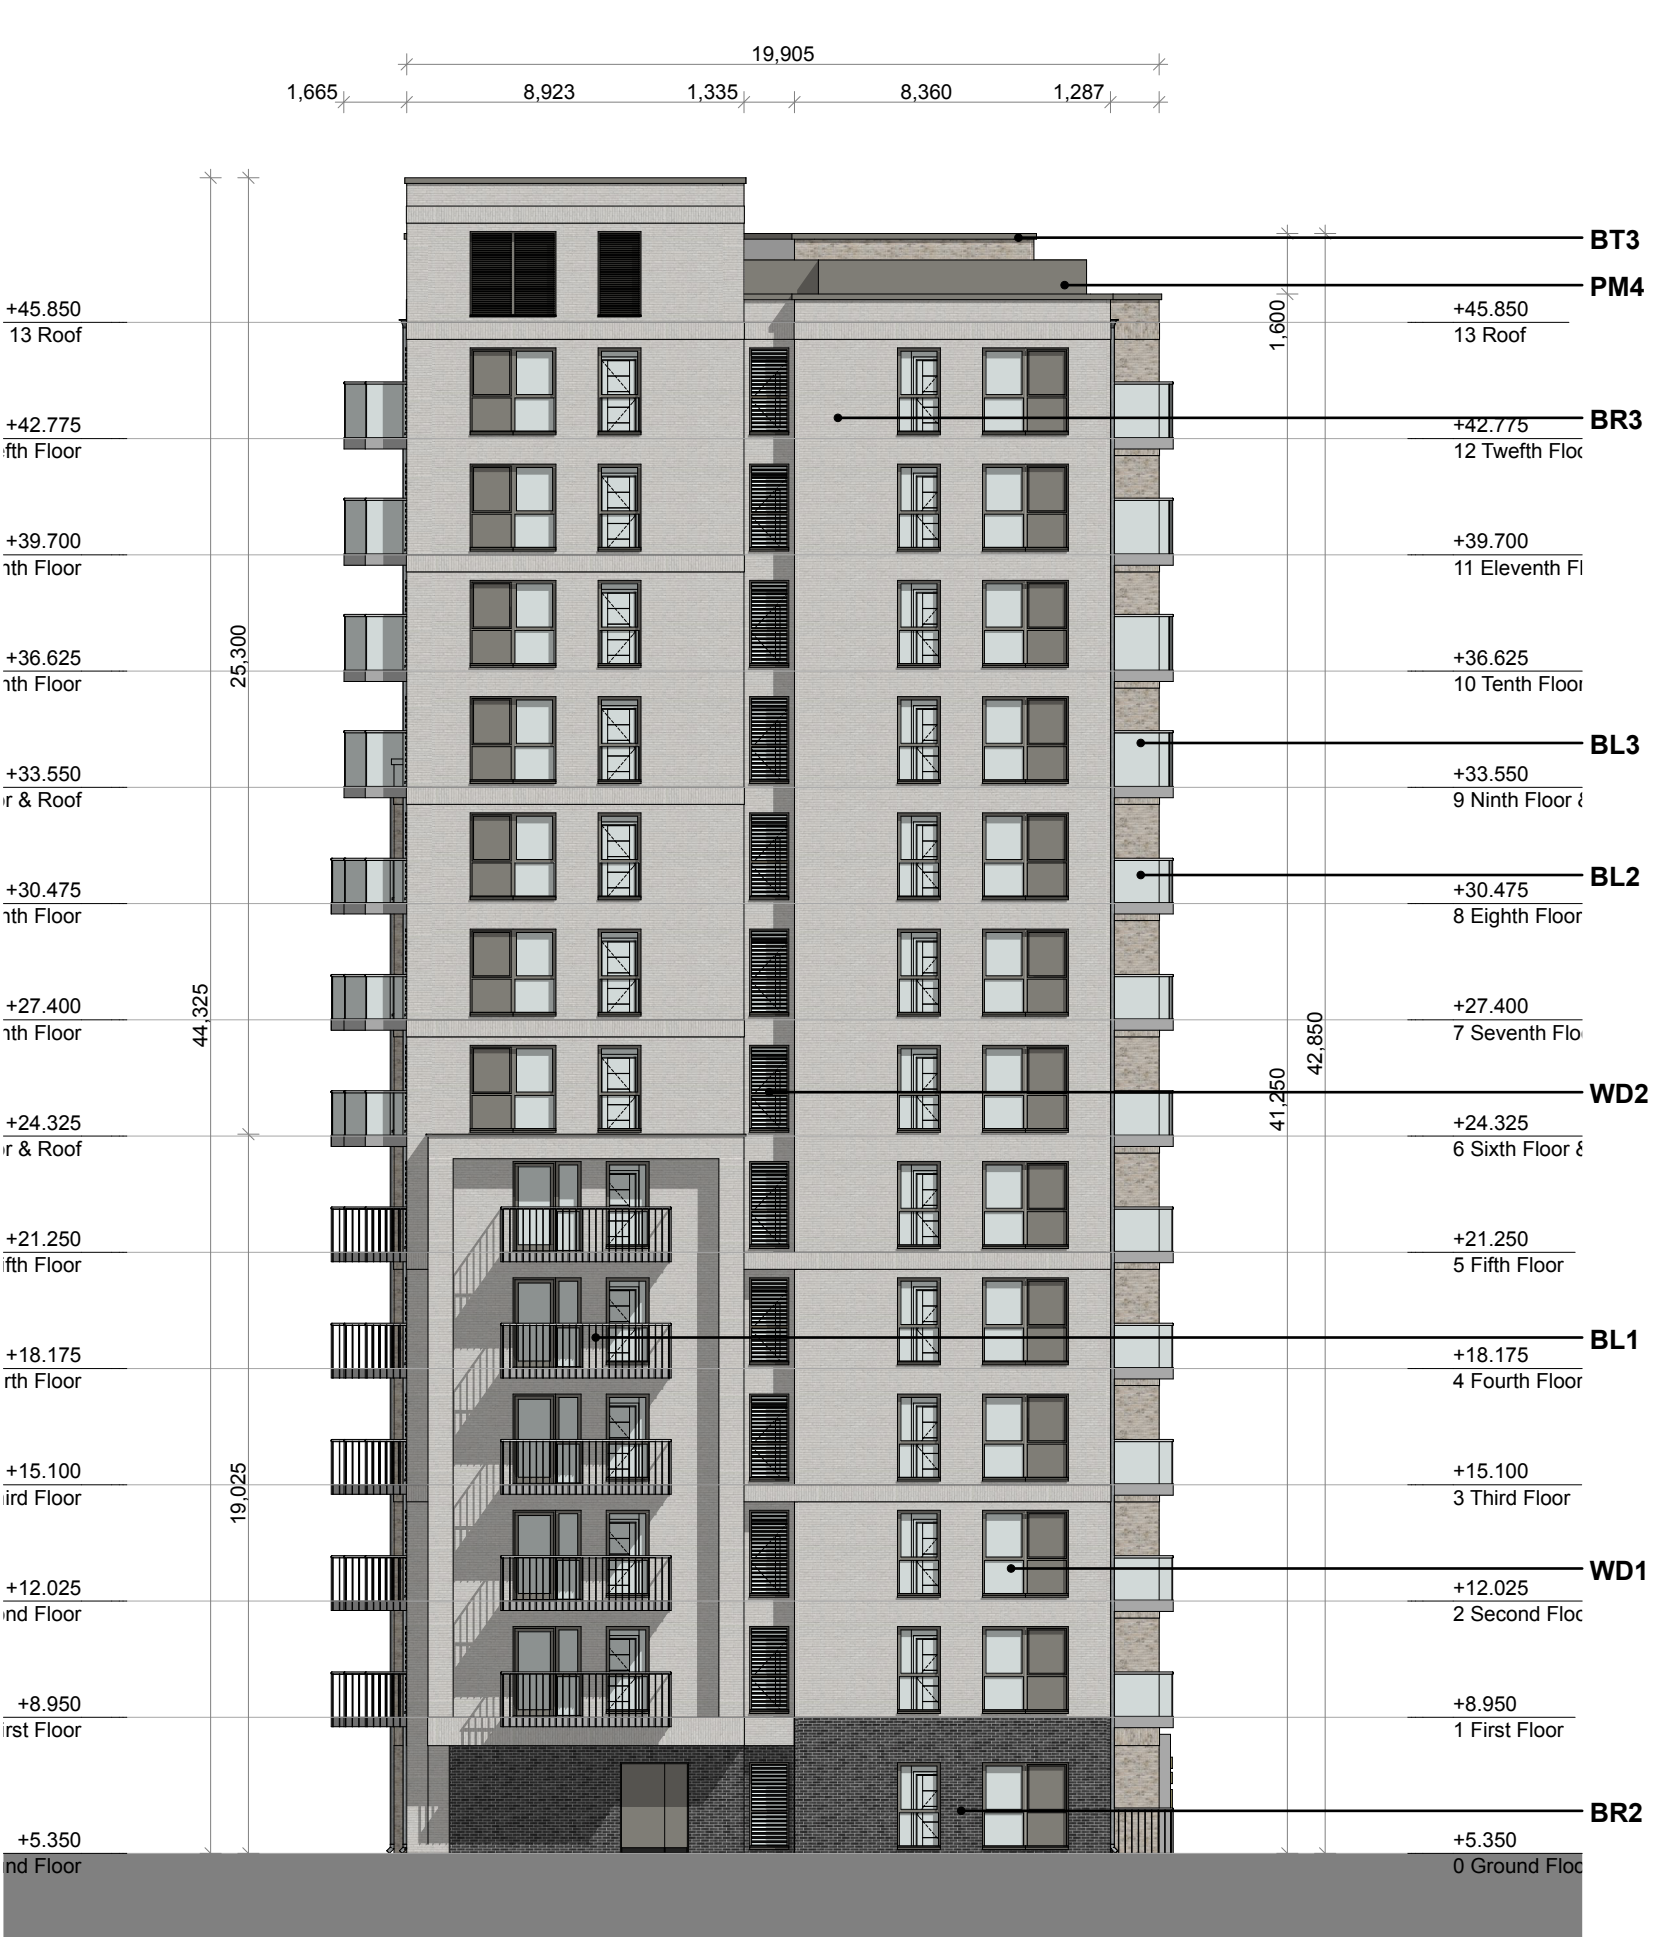

E-04 Elevation  
SCALE:1:200

- This drawing is the property of Altu Architects Ltd. It must not be copied or given to a third party without the permission of Altu Architects Ltd.
- Work to figured dimensions only. Do not scale the drawing.
- The contractor is responsible for checking all dimensions and levels on site and shall refer all discrepancies to the Project Architect.
- Drawings to be read in conjunction with all relevant engineers drawings. Mechanical and electrical, any structural or services information shown on this drawing is indicative only.
- The contractor shall be responsible for the coordination of all structure, services and finishes.
- Proprietary items shall be fixed in strict accordance with manufacturers instructions.
- This drawing shall only be used for the work stage as denoted and no subsequent stage.

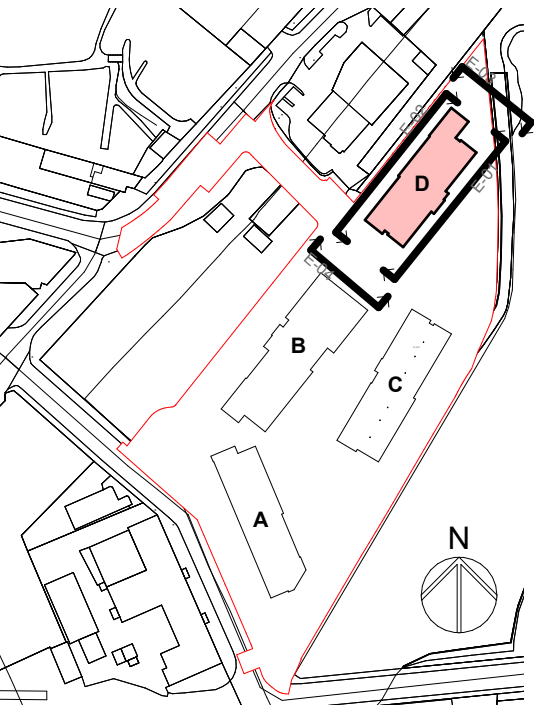

KEY PLAN

KEY - Materiality

- BR1** Brick Type 1 Buff Brick with off-white mortar
- BR2** Brick Type 2 Dark Grey with off-white mortar
- BR3** Brick Type 3 Light Grey Brick with off-white mortar
- BT1** Banding Type 1 Stack Bond Buff Brick with off-white mortar
- BT2** Banding Type 2 Stack Bond Dark Grey Brick with off-white mortar
- BT3** Banding Type 3 Stack Bond Light Grey Brick with off-white mortar
- BT4** Banding Type 4 Stone Band - Light Cream Colour
- BD1** Brick Detail 1 Protuding Brickwork - Button Brick colour to match
- BD2** Brick Detail 2 Protuding Brickwork - Horizontal Brick colour to match
- BL1** Balcony Type 1 - 1200mm High Glazing Balcony with Metal Top Rail to selected RAL colour
- BL2** Balcony Type 2 - 1200mm High Glazing Balcony with Metal Top Rail to selected RAL colour
- BL3** Balcony Type 3 - 1500mm High Glazing Balcony with Metal Top Rail to selected RAL colour
- WD1** Double Glazed Windows with Square Profile Frame to selected RAL colour
- WD2** Louvred AOV with Square Profile Frame to selected RAL colour
- PM1** Pressed Metal Box Frame to selected RAL colour
- PM2** Perforated Metal Panelling to selected RAL colour
- PM3** Pressed Metal Louvres Screen to selected RAL colour
- PM4** Pressed Metal Capping to selected RAL colour

Rev	Date	Description	Issued By	Checked By
01	09/25	Issue for LRD Planning Submission	DE	PT

**ALTU**  
LRD PLANNING

Client:  
The Land Development Agency

Project:  
Galway Port LRD

Drawing:  
Block D - Elevations

Job No 24064	Scale # A1 As Indicated	Status	Revision
			- P105.4

ALTI Architects  
14/15 Camden Street Lower  
Dublin 2  
T: +353 (0) 1 254 6996  
E: info@altuarchitects.ie  
W: altuarchitects.ie