


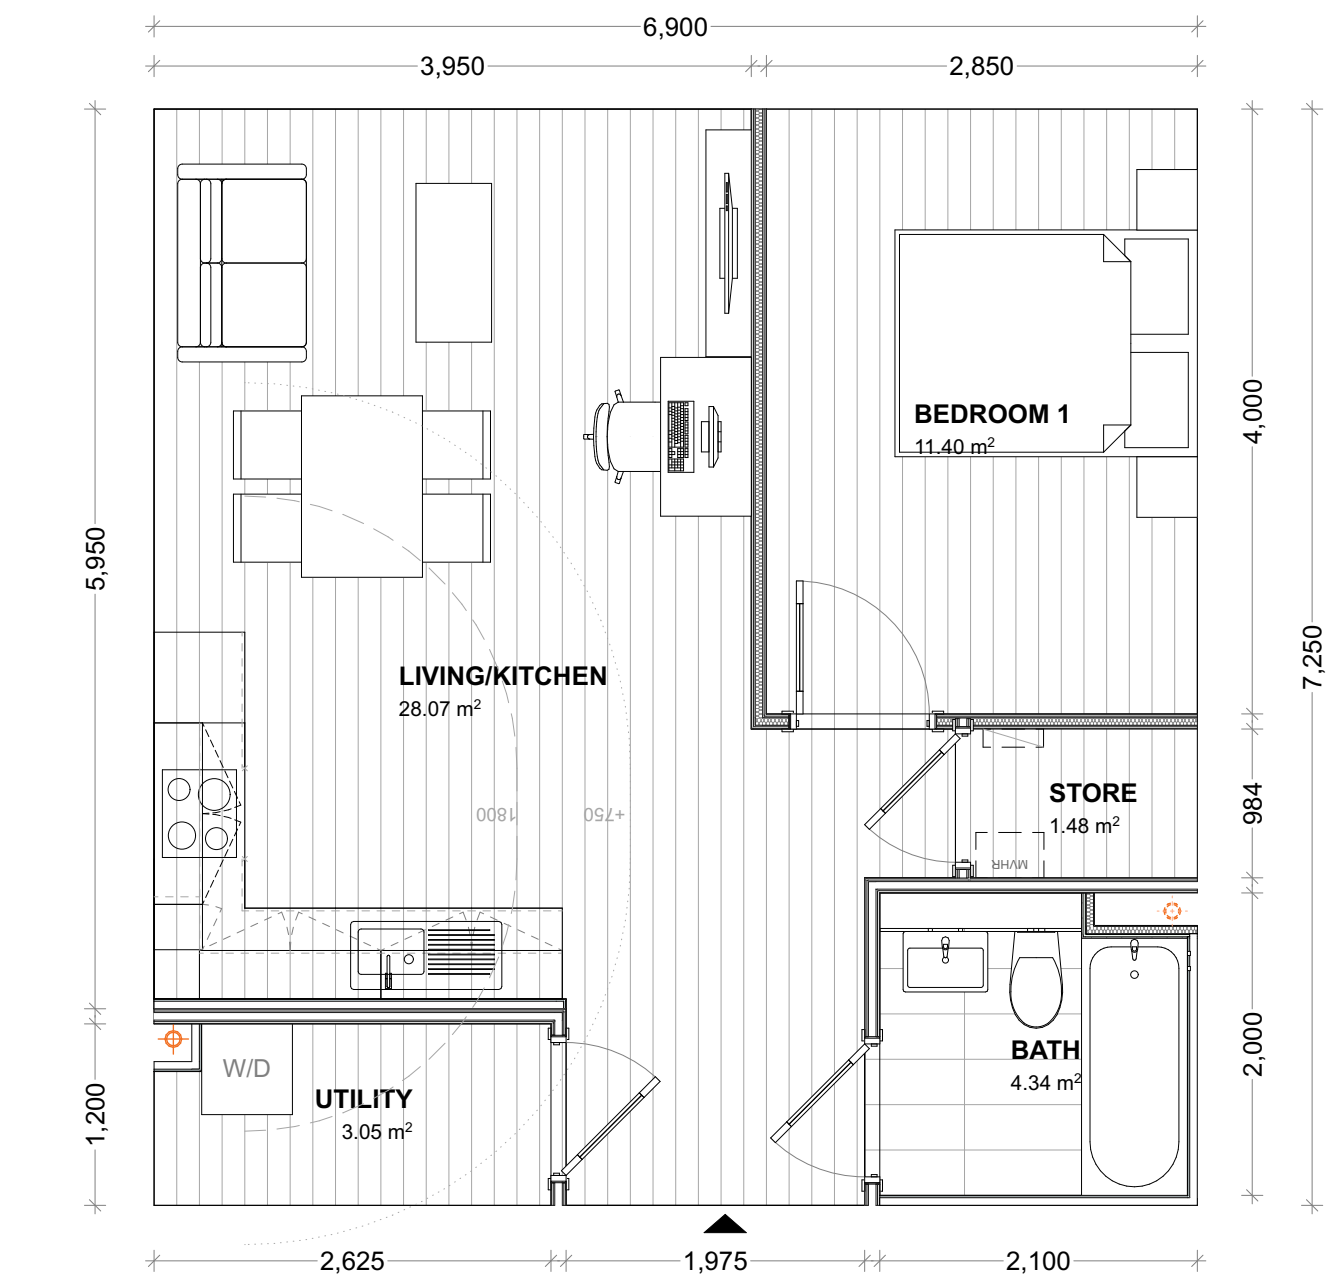


UNIT TYPE 2A

1 BED 2 PERSON

BEDROOM	11.40 m²
COMBINED KITCHEN/ LIVING AREA	28.07 m²
AGGREGATE STORAGE	4.53 m²
WC	4.34 m²
TOTAL APARTMENT AREA	49.88 m²

1B2P (10% Over)

SCALE: 1:50

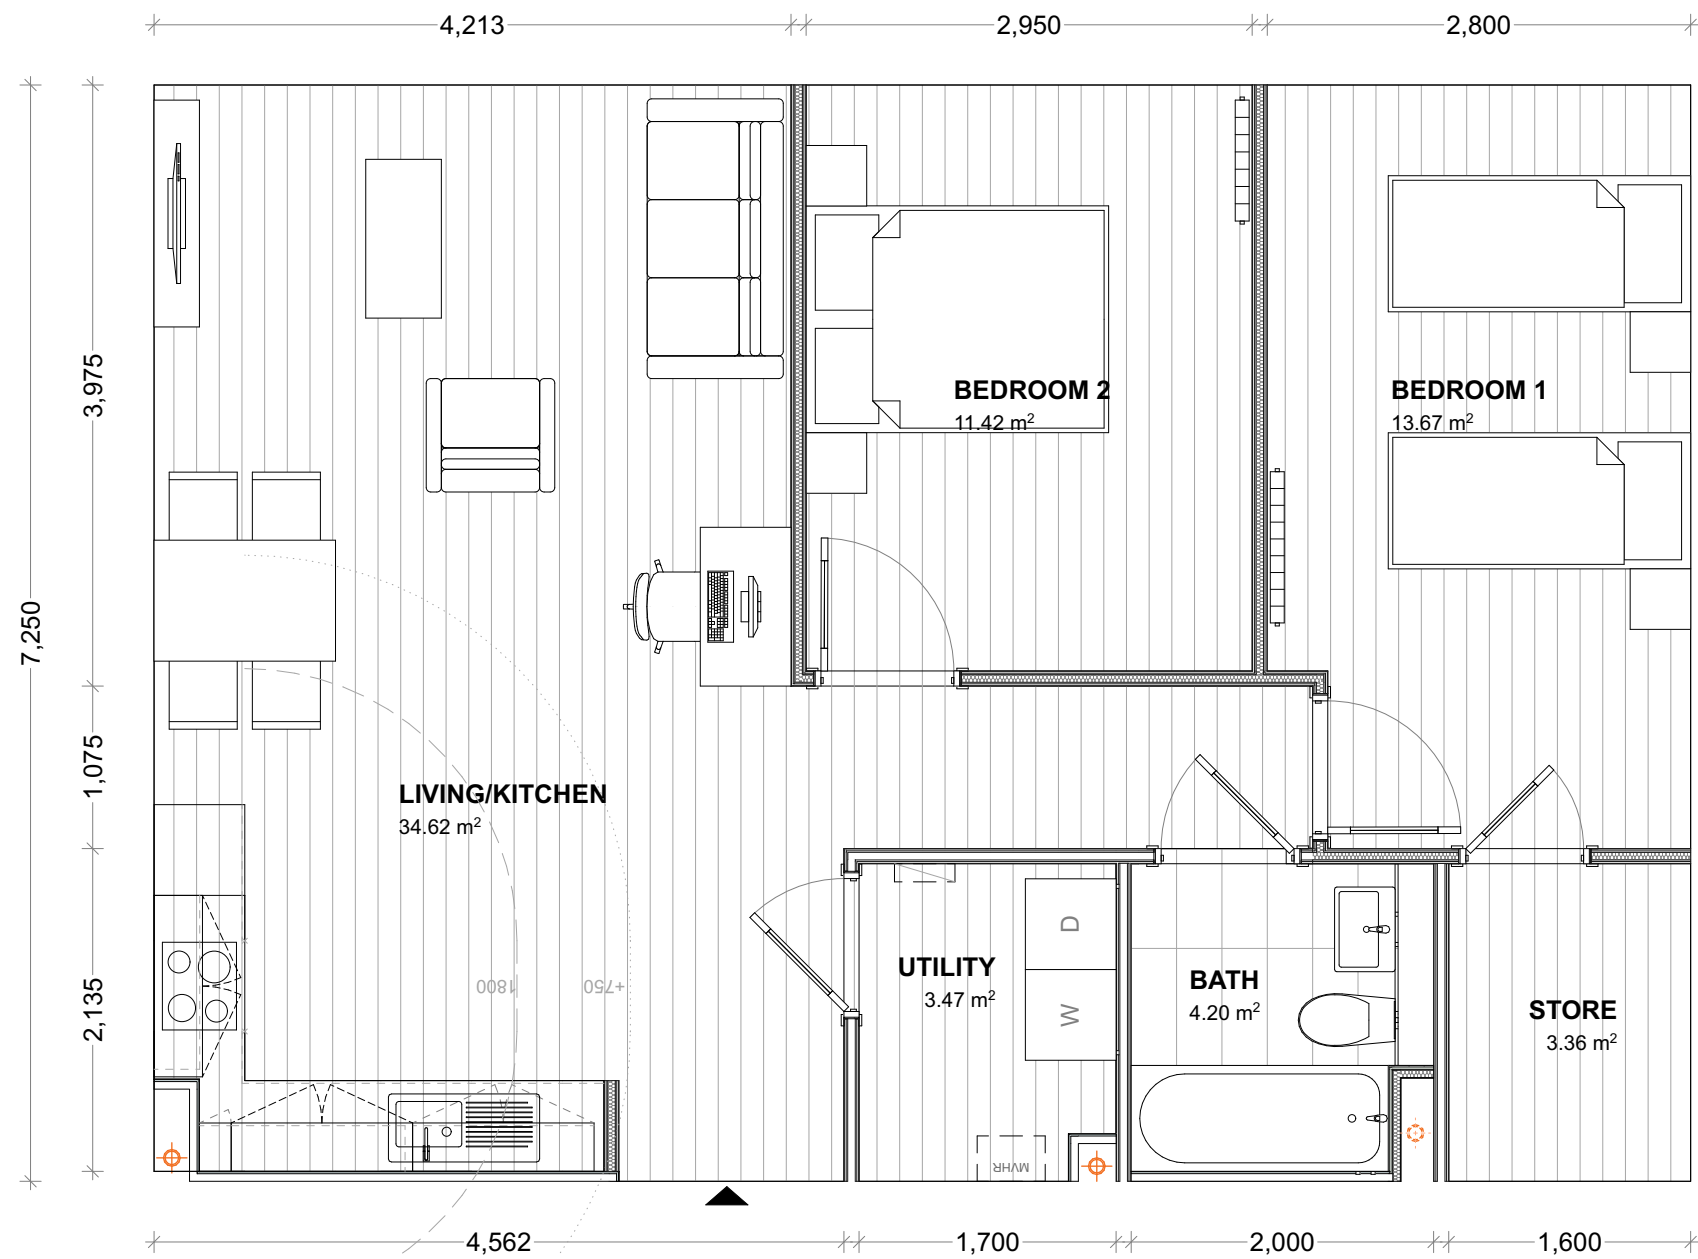

UNIT TYPE 4A

2 BED 4 PERSON

BEDROOM 01	13.67 m²
BEDROOM 02	11.42 m²
AGGREGATE BEDROOM	25.09 m²
COMBINED KITCHEN/ LIVING AREA	34.62 m²
AGGREGATE STORAGE	6.83 m²
WC	4.20 m²
TOTAL APARTMENT AREA	73.53 m²

2B4P (Open Plan)

SCALE: 1:50




UNIT TYPE 5A

3 BED 5 PERSON

BEDROOM 01	13.45 m²
BEDROOM 02	11.81 m²
BEDROOM 03	8.91 m²
AGGREGATE BEDROOM	23.07 m²
COMBINED KITCHEN/ LIVING AREA	34.77 m²
AGGREGATE STORAGE	9.06 m²
WC 01	2.20 m²
WC 02	4.20 m²
TOTAL APARTMENT AREA	99.63 m²

3B5P (10% Over)

SCALE: 1:50

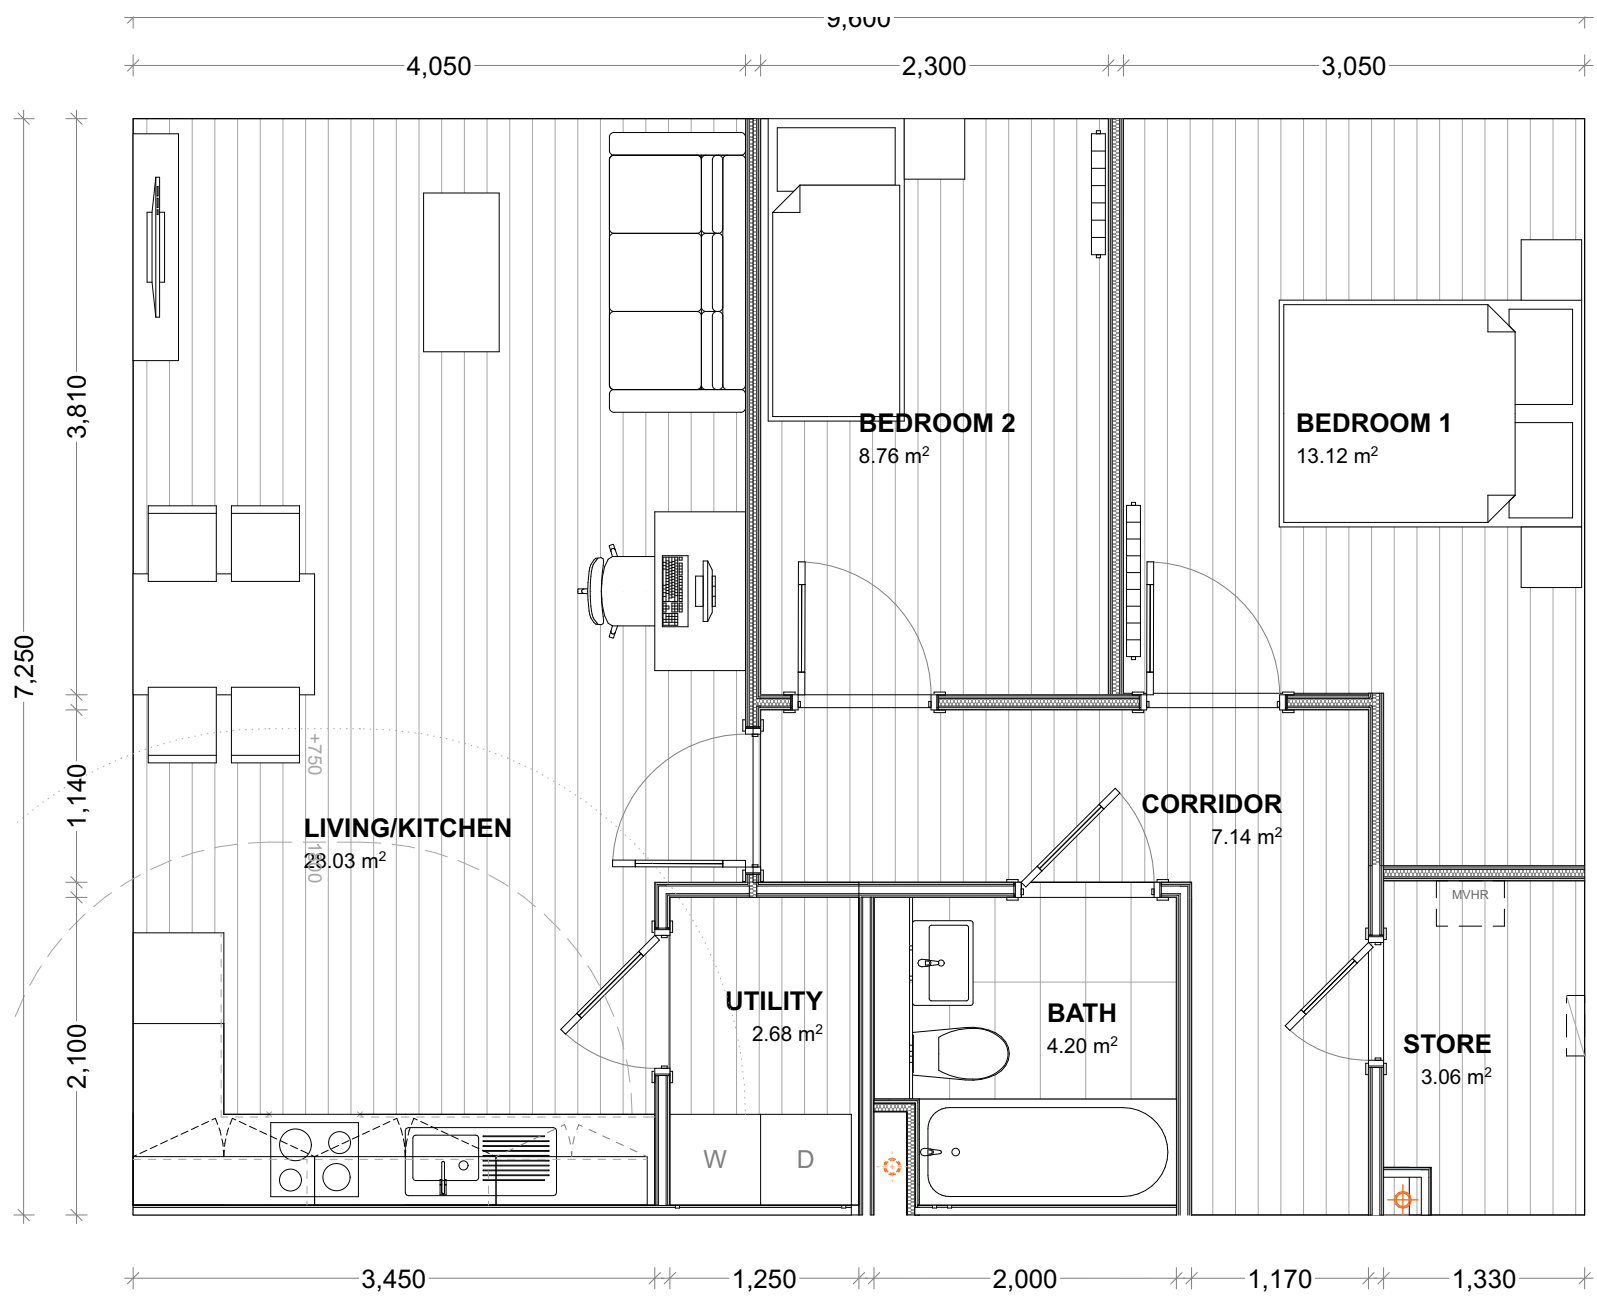


UNIT TYPE 3A

2 BED 3 PERSON

BEDROOM 01	13.12 m²
BEDROOM 02	8.76 m²
AGGREGATE BEDROOM	21.88 m²
COMBINED KITCHEN/ LIVING AREA	28.03 m²
AGGREGATE STORAGE	5.74 m²
WC	4.20 m²
TOTAL APARTMENT AREA	69.78 m²

2B3P (10% Over Corridor)

SCALE: 1:50

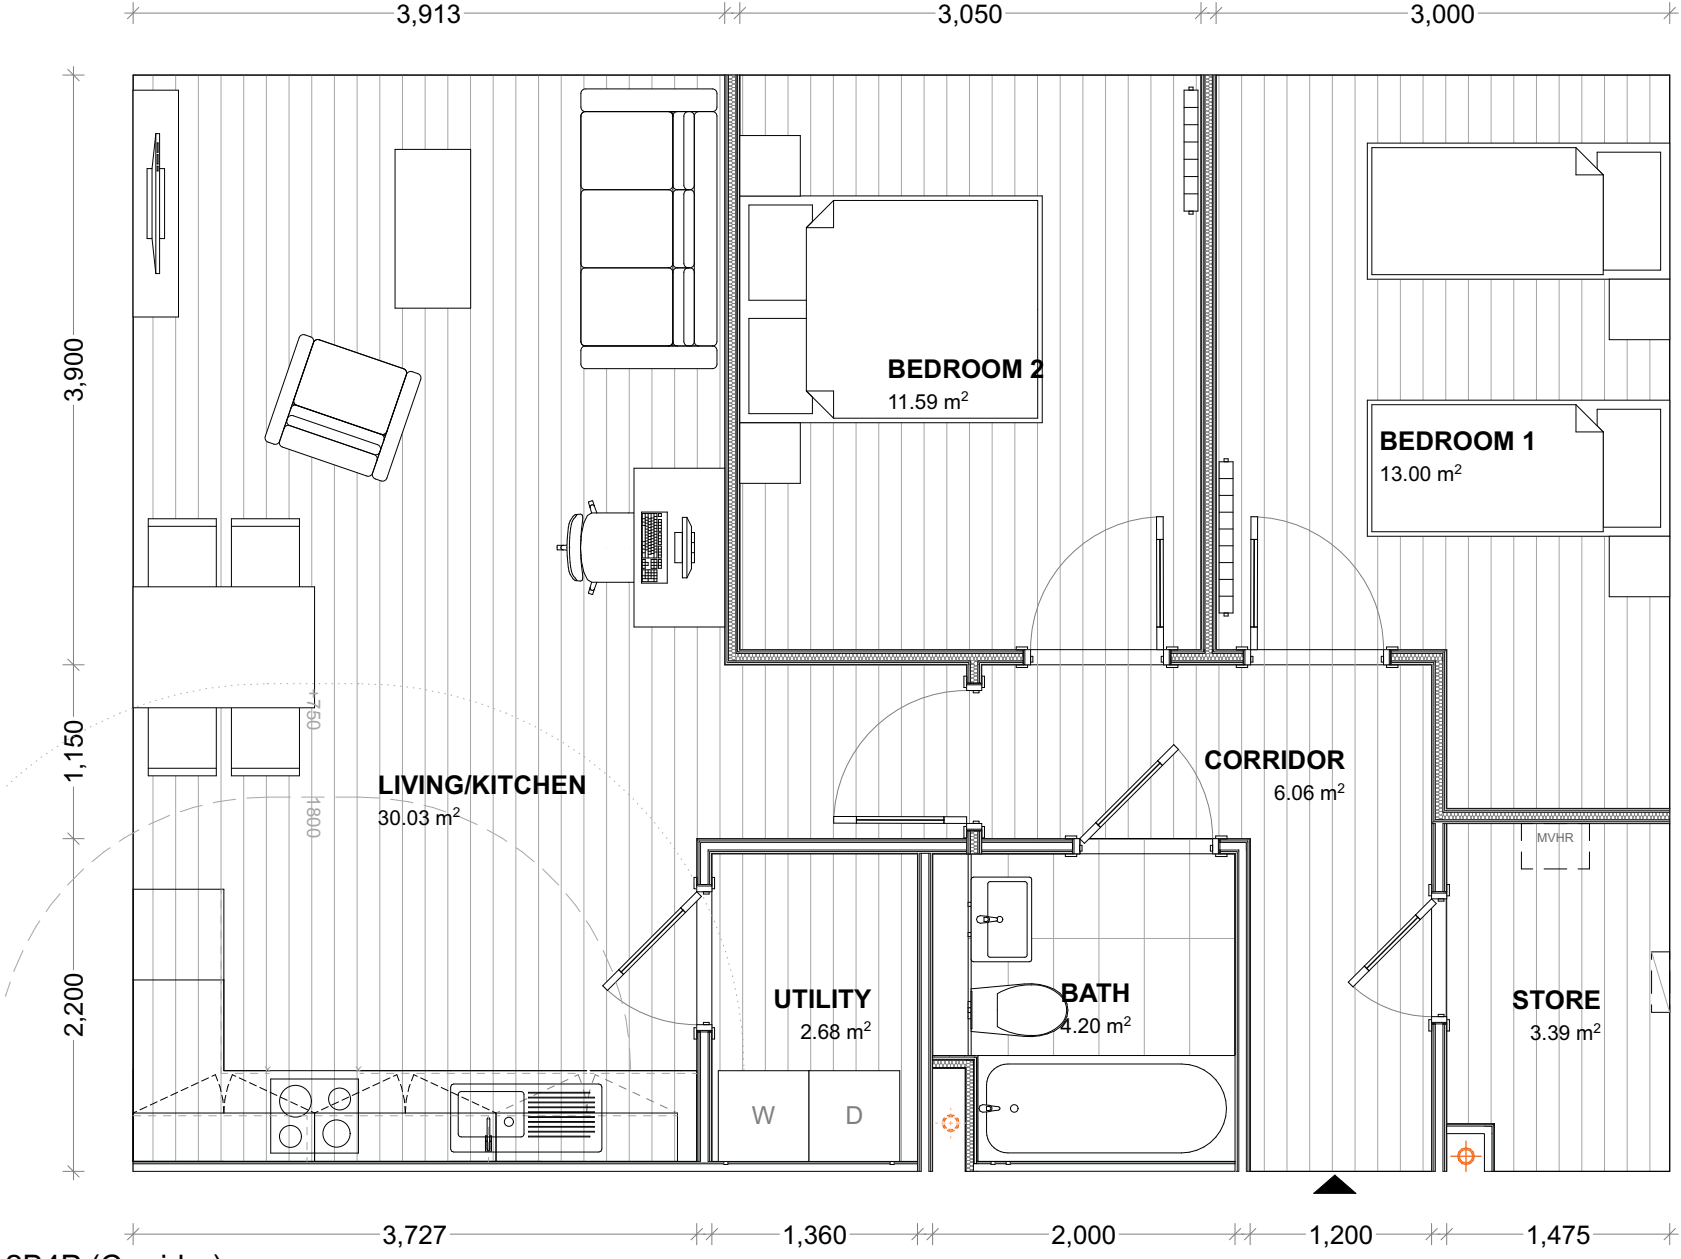

UNIT TYPE 4B

2 BED 4 PERSON

BEDROOM 01	13.00 m²
BEDROOM 02	11.59 m²
AGGREGATE BEDROOM	24.59 m²
COMBINED KITCHEN/ LIVING AREA	30.03 m²
AGGREGATE STORAGE	6.07 m²
WC	4.20 m²
TOTAL APARTMENT AREA	73.86 m²

2B4P (Corridor)

SCALE: 1:50



1. This drawing is the property of Altu Architects Ltd. It must not be copied or given to a third party without the permission of Altu Architects Ltd.
2. Work to figured dimensions only. Do not scale the drawing.
3. The contractor is responsible for checking all dimensions and levels on site and shall refer all discrepancies to the Project Architect.
4. Drawings to be read in conjunction with all relevant engineers drawings. Mechanical and electrical, any structural or services information shown on this drawing is indicative only.
5. The contractor shall be responsible for the coordination of all structure, services and finishes.
6. Proprietary items shall be fixed in strict accordance with manufacturers instructions.
7. This drawing shall only be used for the work stage as denoted and no subsequent stage.

Rev	Date	Description	Issued By	Checked By
1	01.09.25	Issue for LRD Planning Submission	DE	PT