




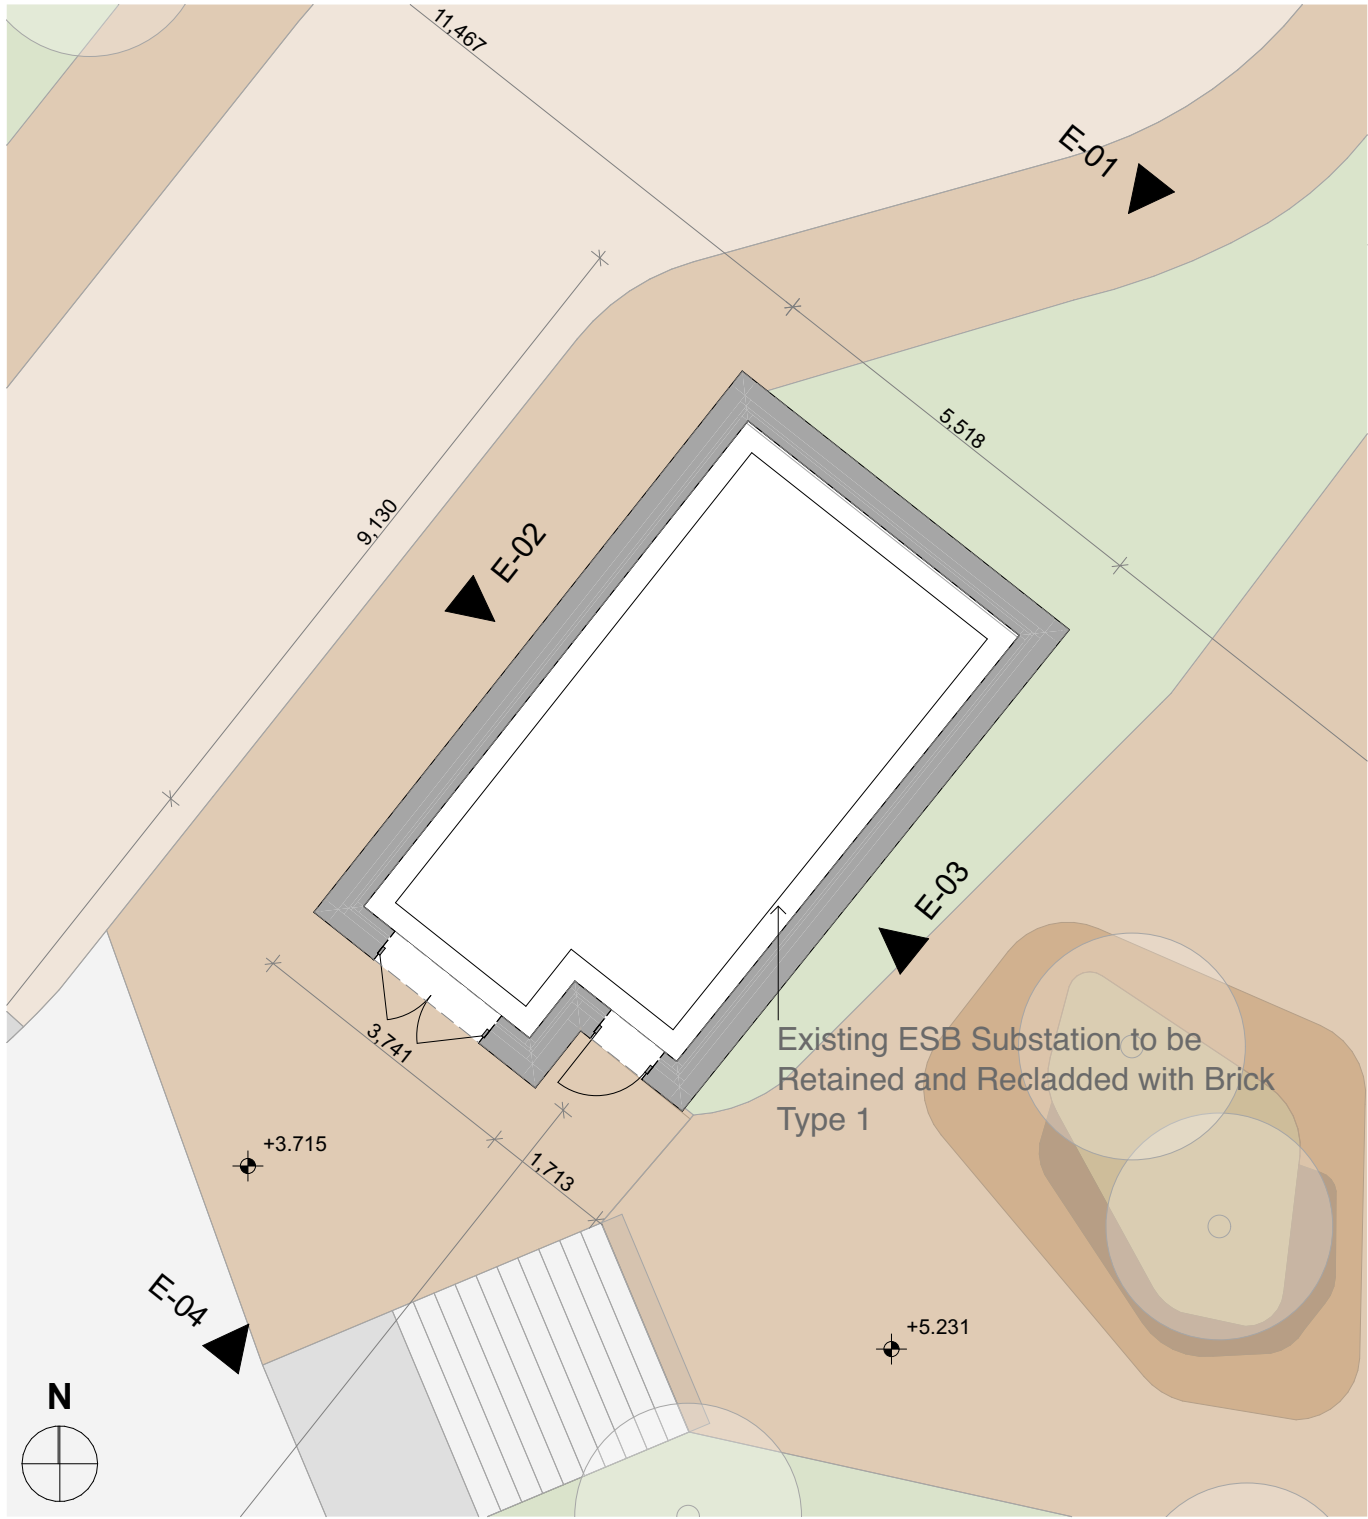


Existing ESB Substation
SCALE: 1:100

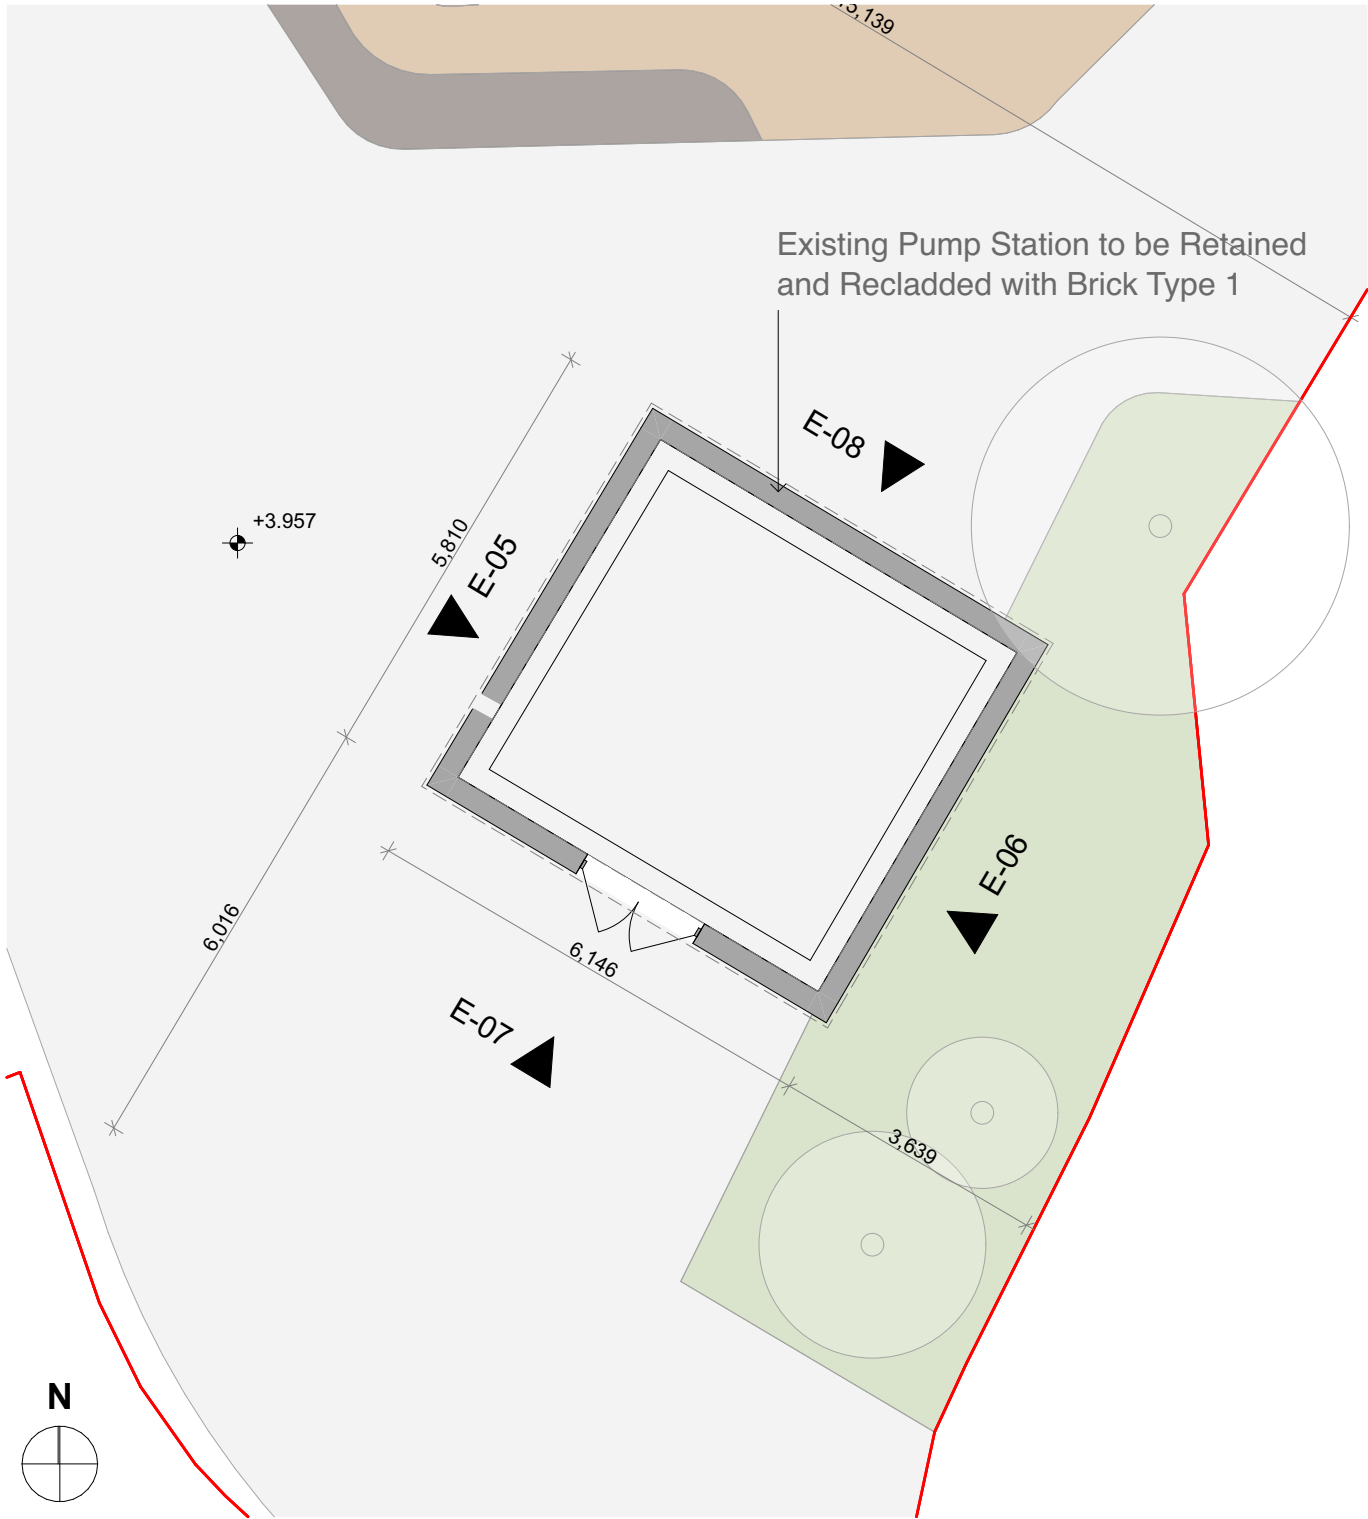


Existing Pump Station
SCALE: 1:100

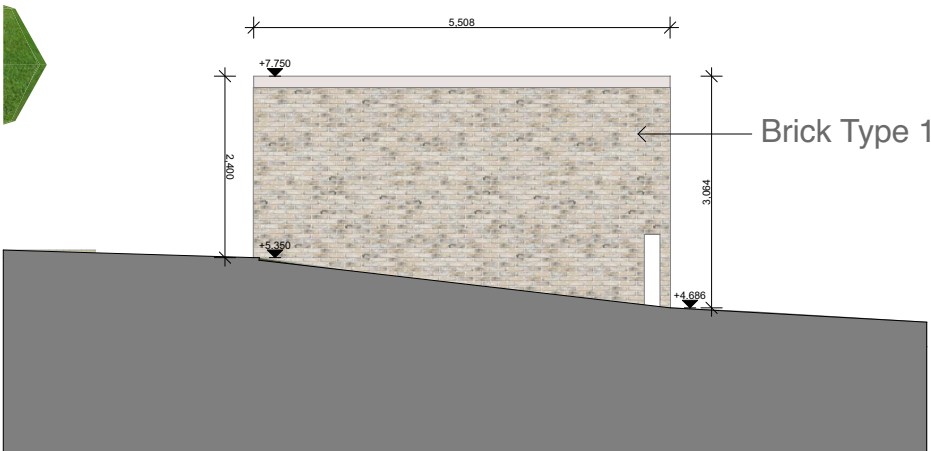


E-01 Elevation 1
SCALE: 1:100

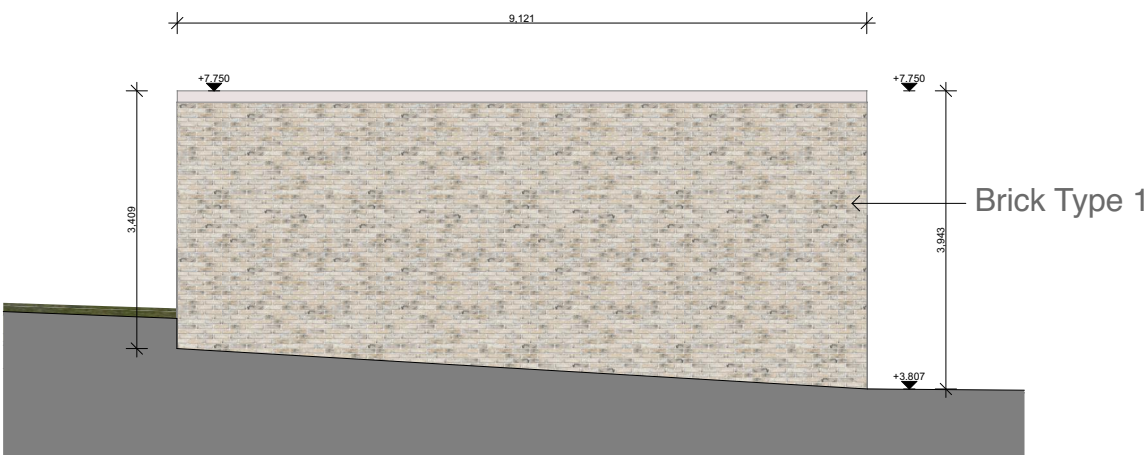


E-02 Elevation 2
SCALE: 1:100

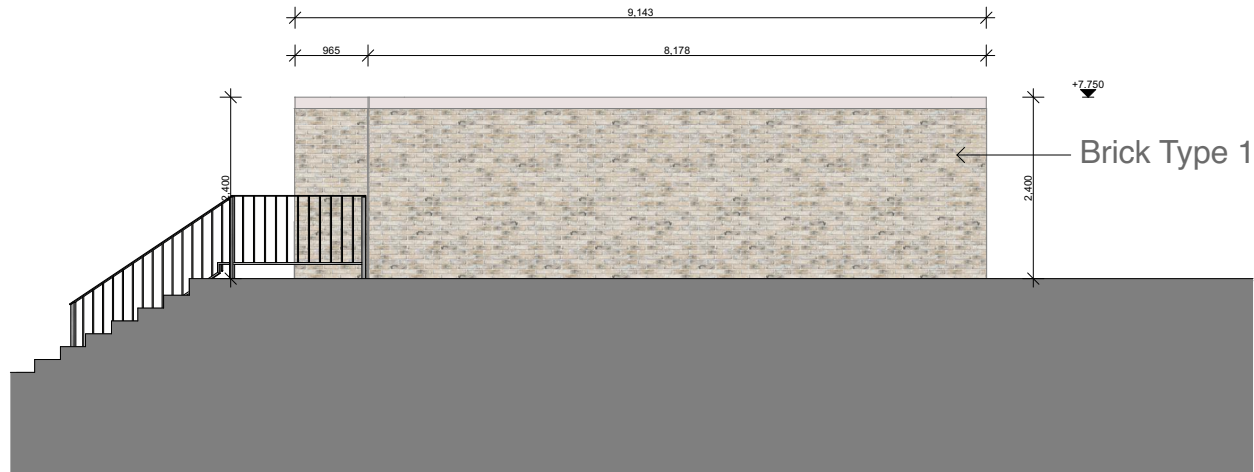


E-03 Elevation 3
SCALE: 1:100

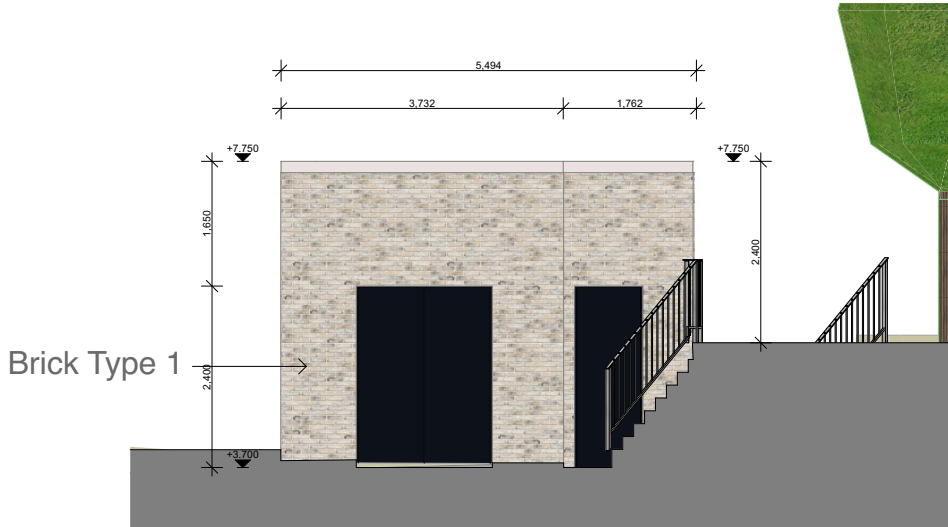


Elevation 4
SCALE: 1:100

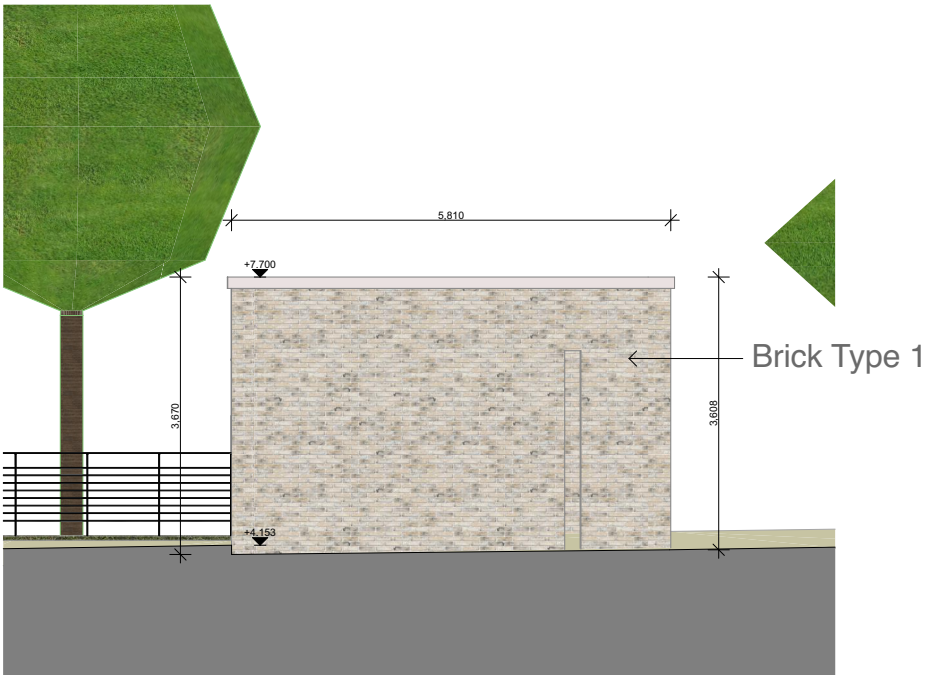


Elevation 5
SCALE: 1:100

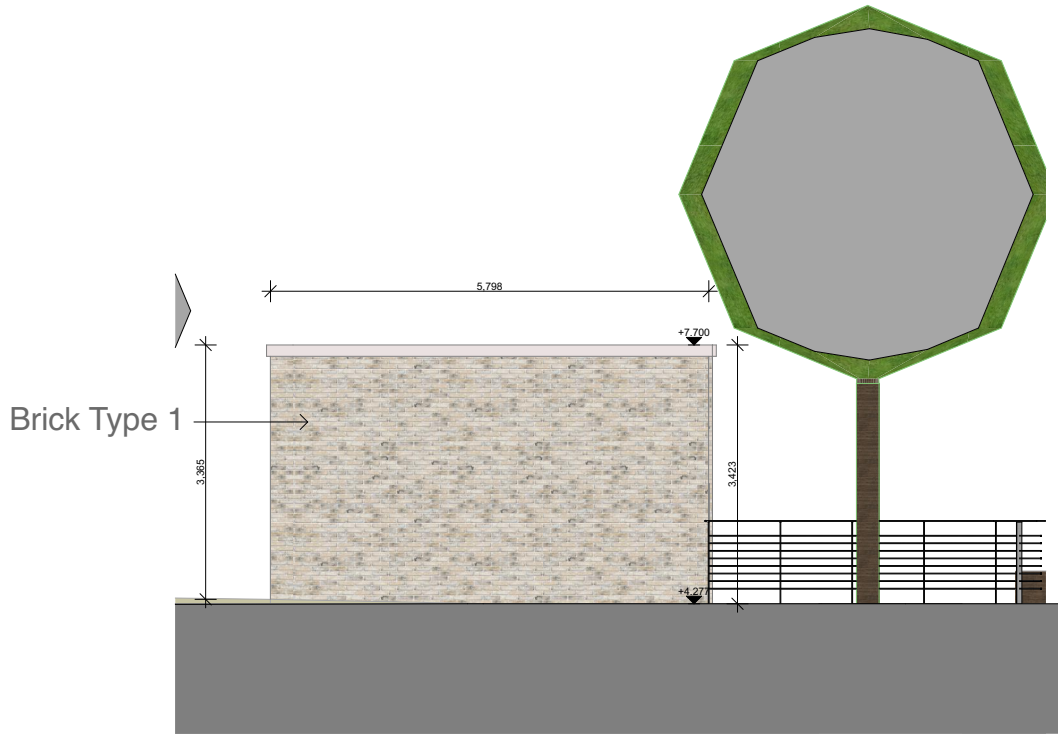


Elevation 6
SCALE: 1:100

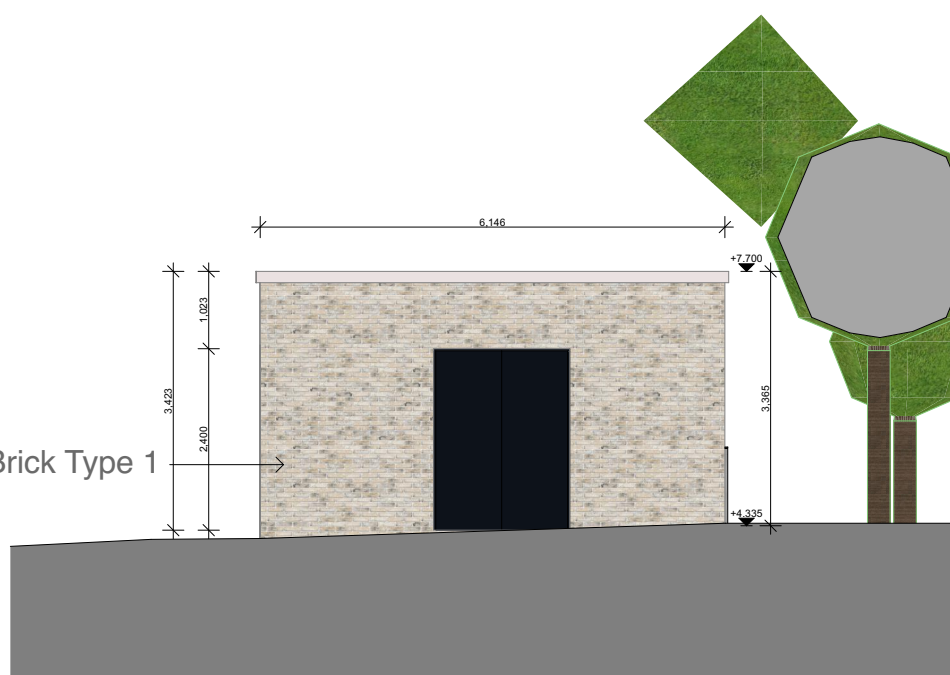

Elevation 7
SCALE: 1:100

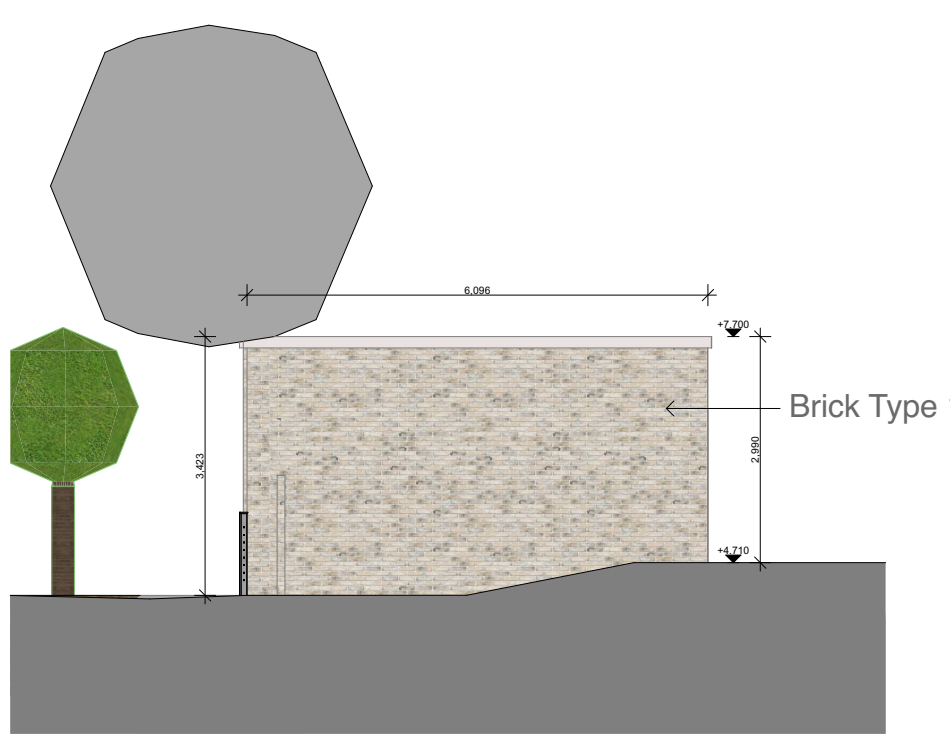

Elevation 8
SCALE: 1:100

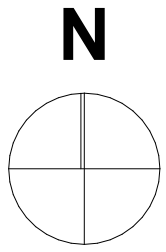

- This drawing is the property of Altu Architects Ltd. It must not be copied or given to a third party without the permission of Altu Architects Ltd.
- Work to figured dimensions only. Do not scale the drawing.
- The contractor is responsible for checking all dimensions and levels on site and shall refer all discrepancies to the Project Architect.
- Drawings to be read in conjunction with all relevant engineers drawings. Mechanical and electrical, any structural or services information shown on this drawing is indicative only.
- The contractor shall be responsible for the coordination of all structure, services and finishes.
- Proprietary items shall be fixed in strict accordance with manufacturers instructions.
- This drawing shall only be used for the work stage as denoted and no subsequent stage.

GA Plan Legend and Notes

- Current site subject of this application
- In control of the entity who owns the lands
- Third Party Lands - Galway City Council



Drawing Key

NOTE:

Refer to Stephen Diamond Landscape Architects' drawings for Landscape Design and Details

Refer to TOBIN Consulting Engineers' drawings for Civil & Roads Details

Rev	Date	Description	Issued By	Checked By
1	01.09.25	Issue for LRD Planning Submission	DE	PT