




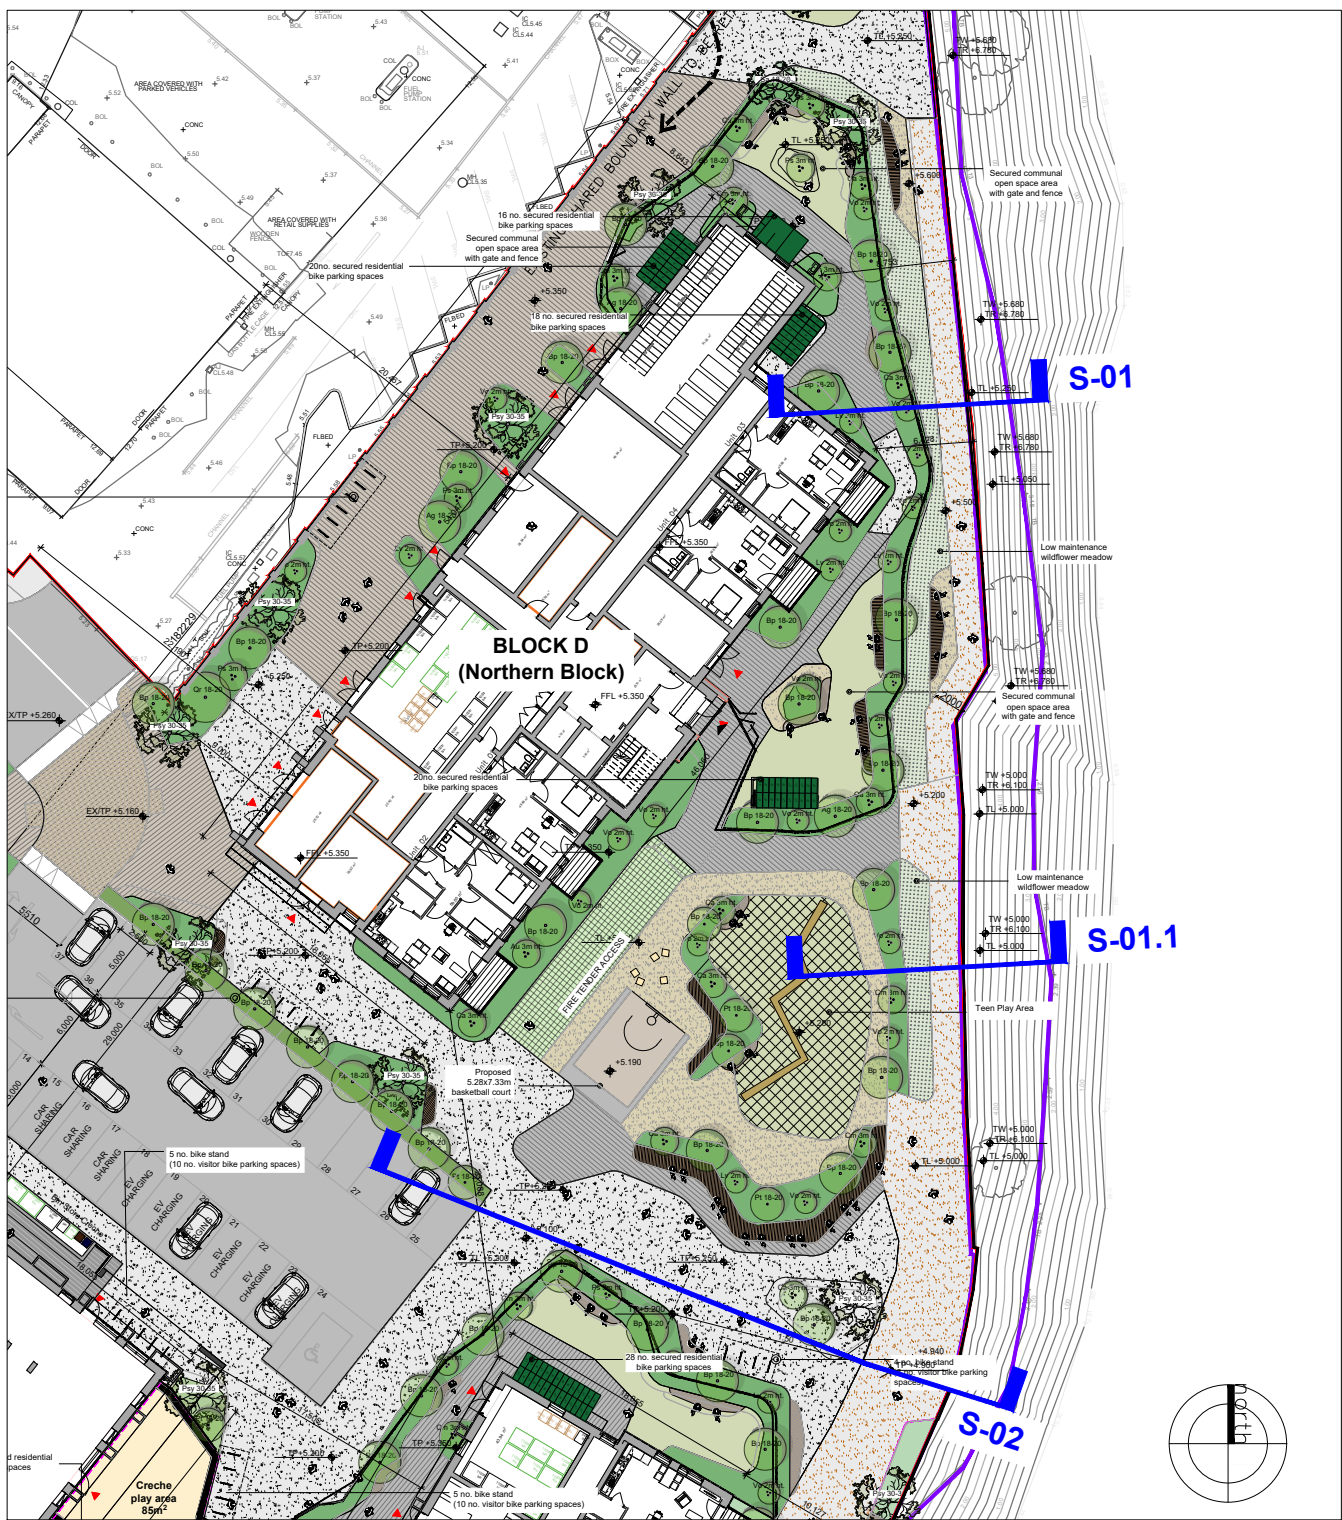

KEY PLAN
scale 1:500

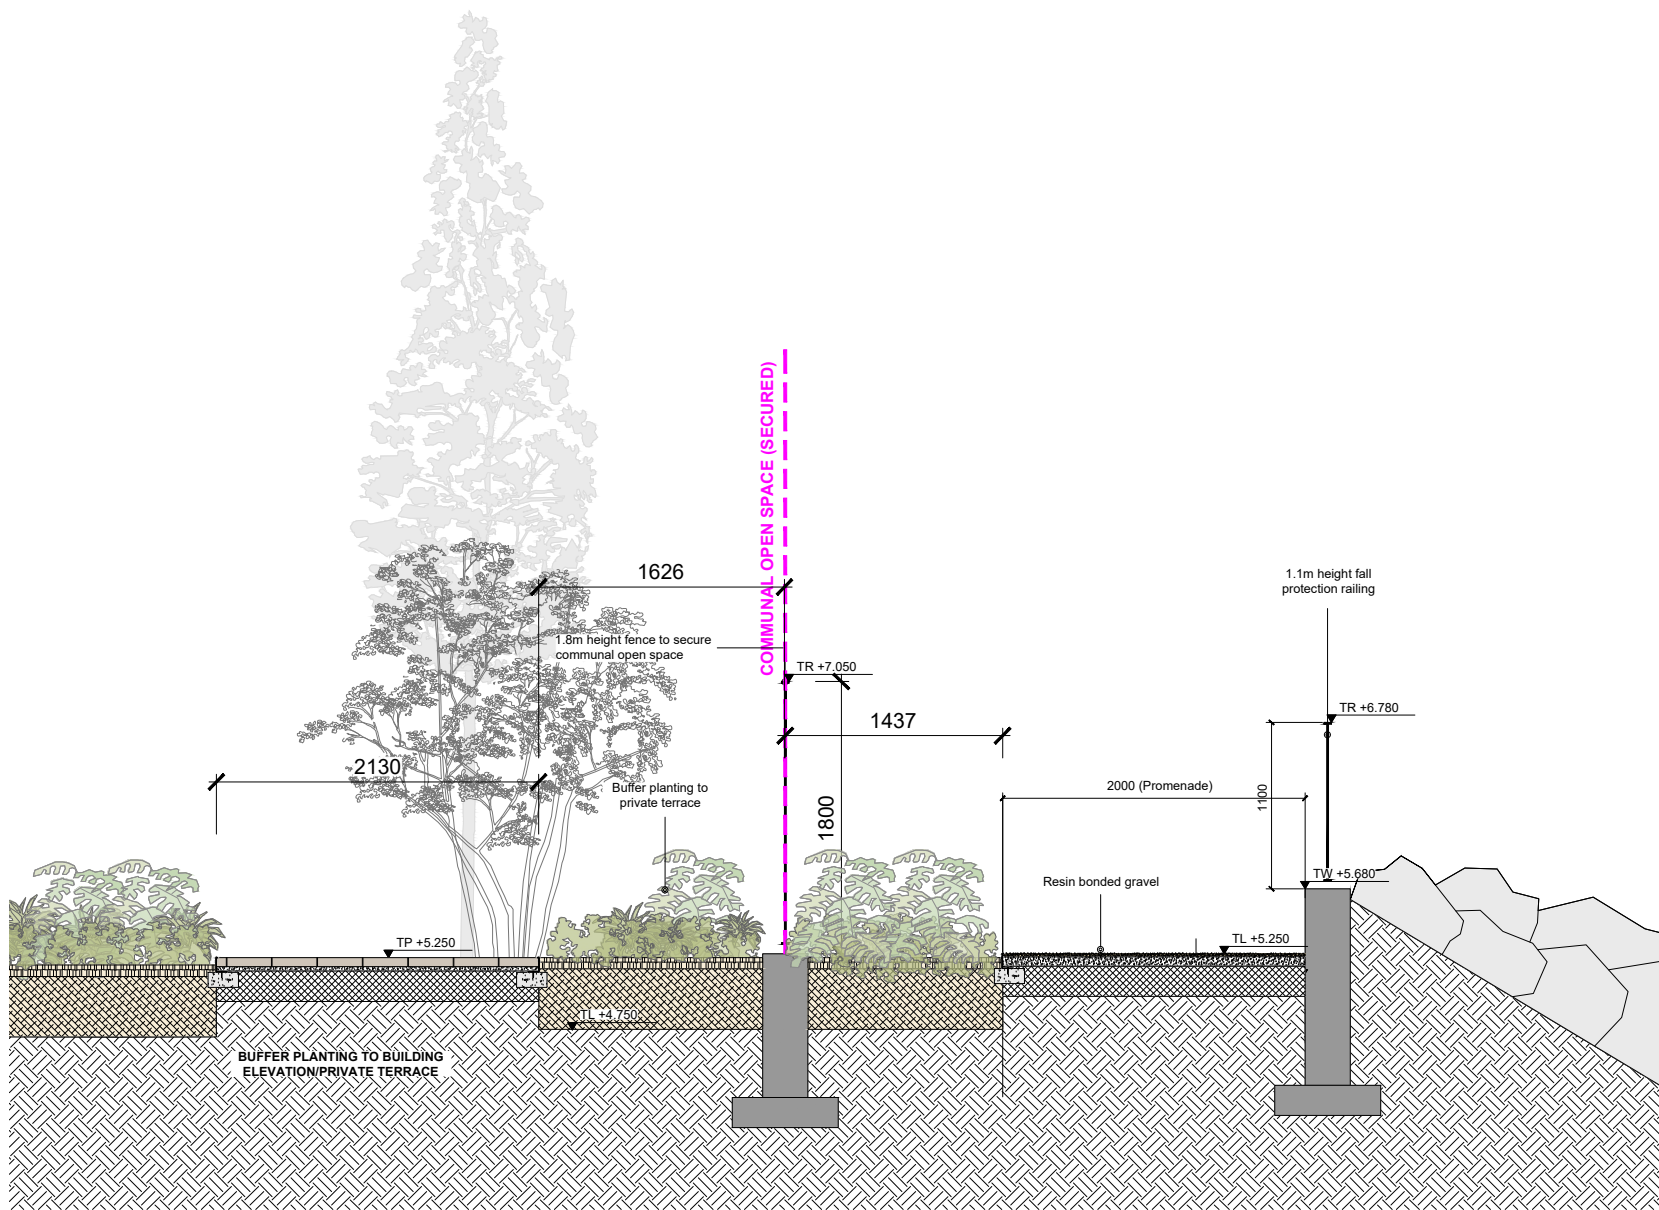

S-01 - SECTION THROUGH BLOCK D AND PROMENADE (WILDFLOWER MEADOW TO PROMENADE OUTSIDE OF DEFINED PUBLIC OPEN SPACE)
SECTION / scale 1:50

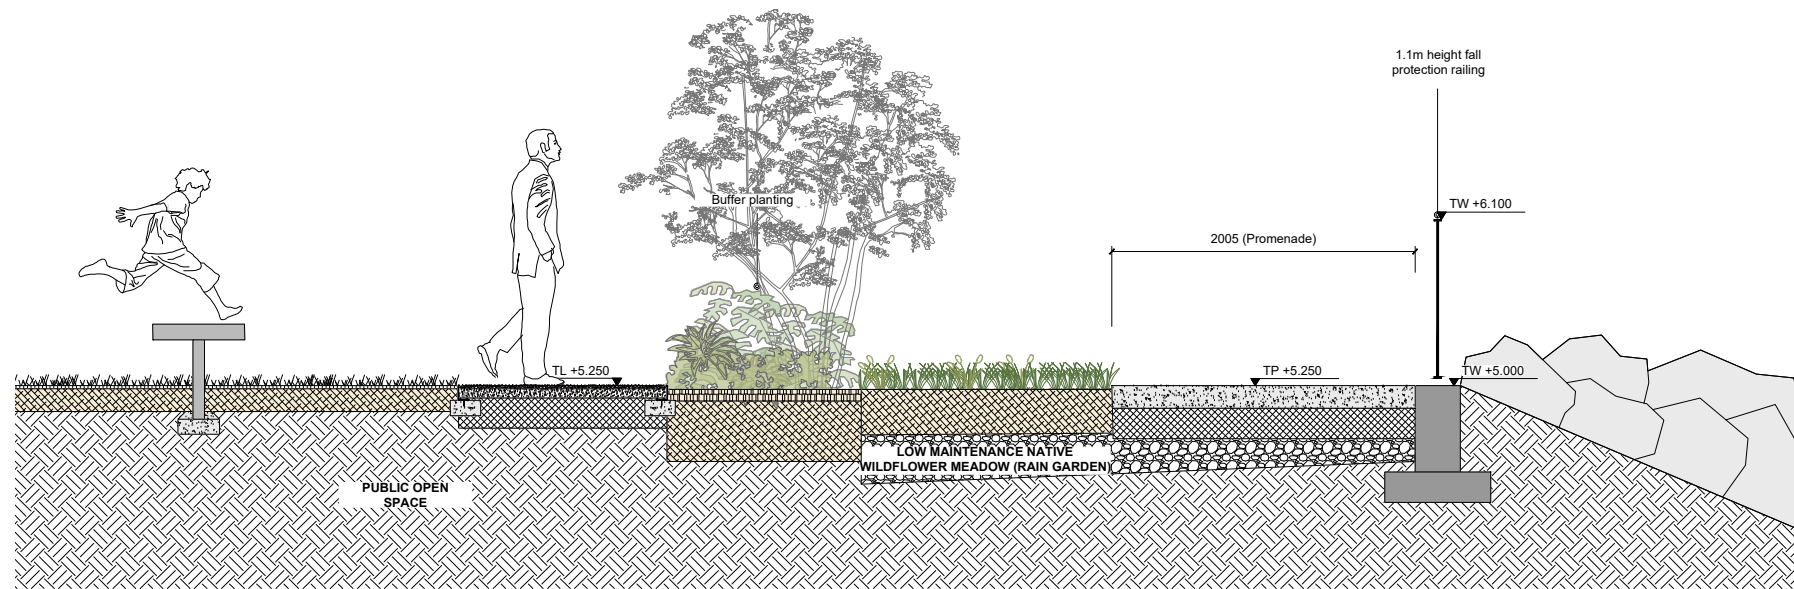

S-01.1 - SECTION THROUGH BLOCK D AND PROMENADE (WILDFLOWER MEADOW TO PROMENADE OUTSIDE OF DEFINED PUBLIC OPEN SPACE)
SECTION / scale 1:50



S-02 - SECTION THROUGH PUBLIC OPEN SPACE AND PROMENADE
SECTION / scale 1:50

STEPHEN DIAMOND ASSOCIATES
CHARTERED LANDSCAPE ARCHITECTS

27 Frederick Street South, Dublin 2
email: mail@sdacl.ie
Client: The Land Development Agency Ireland

Project: Galway Port LRD

Title: Landscape Sections 01 Date Issued: 2025-09-11

Orig No: 24-612-SDA-PD-DR-GF-201 Scale: 1:500/1:50 @ A1

Drawn: NL/HO Purpose: Planning Checked: SD

LEVEL NOTES:
EX+ Existing Level
TL+ Top of Landscape Finish
TP+ Top of Paving
TC+ Top of Coping
TW+ Top of Walls
TE+ Top of Edging
TB+ Top of Bench