




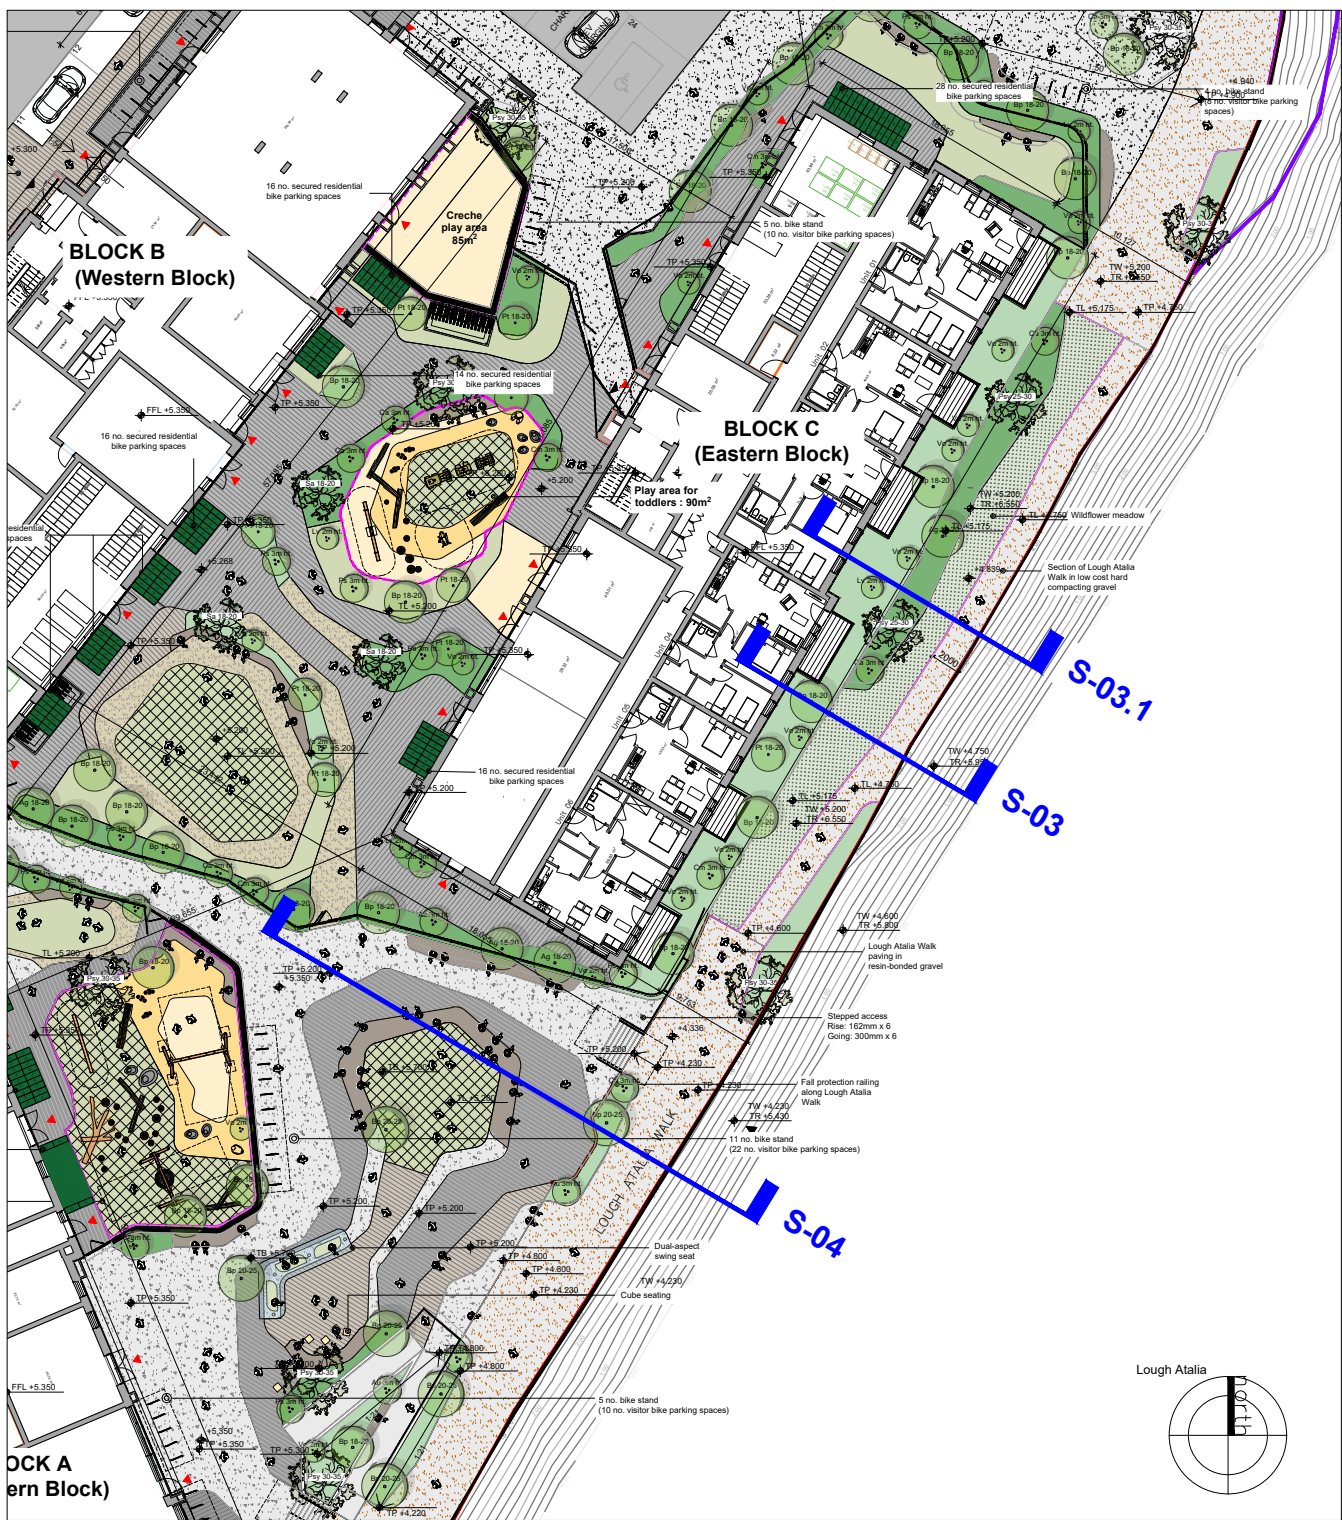

KEY PLAN
scale 1:500

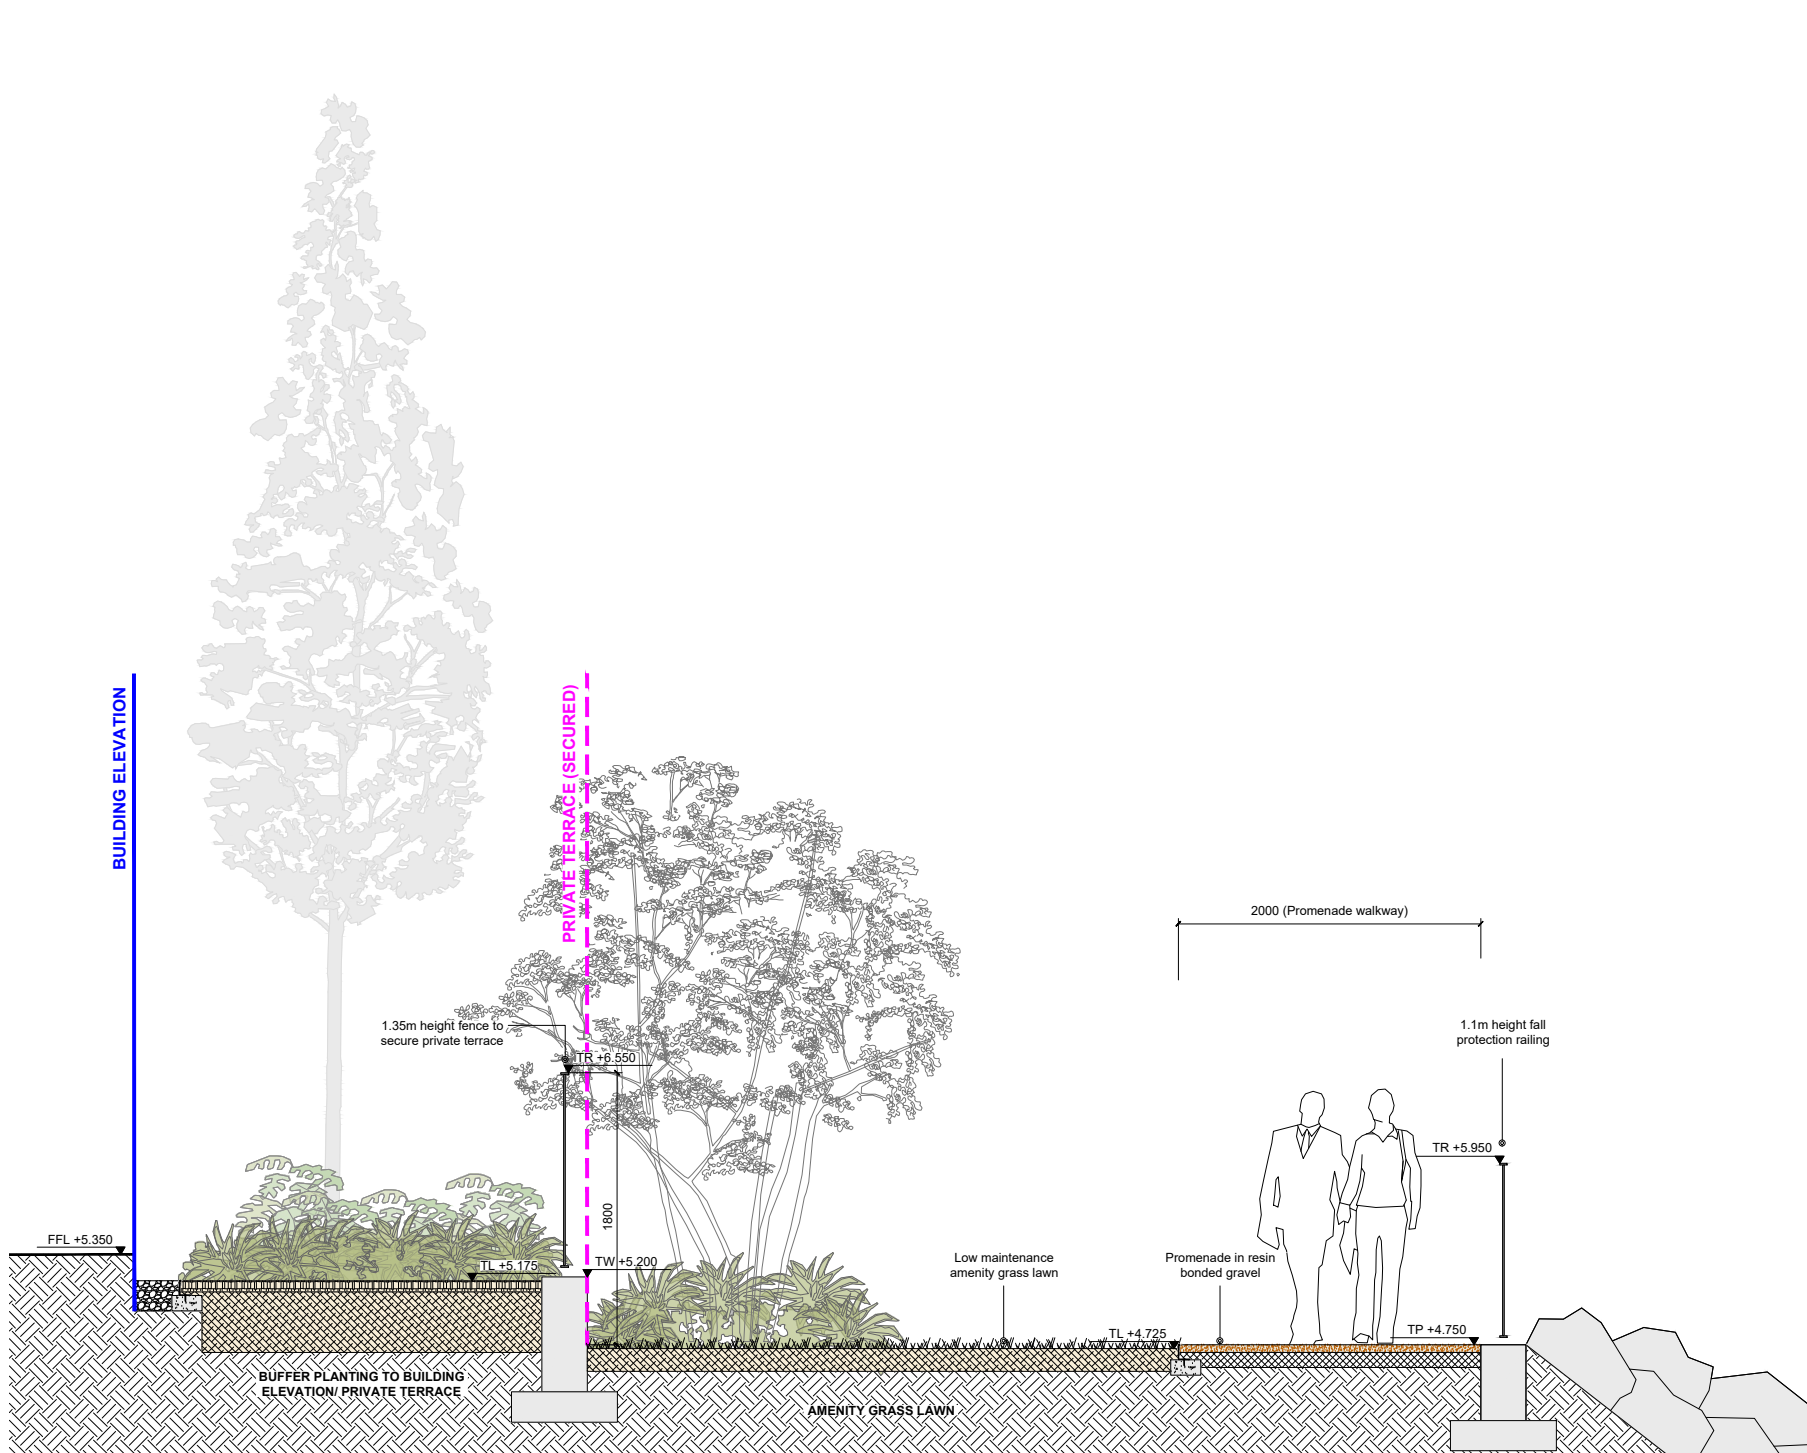

S-03 - SECTION THROUGH BLOCK C AND PROMENADE (GRASS LAWN AND RESIN-BONDED GRAVEL TO PROMENADE OUTSIDE OF DEFINED PUBLIC OPEN SPACE)
SECTION / scale 1:50

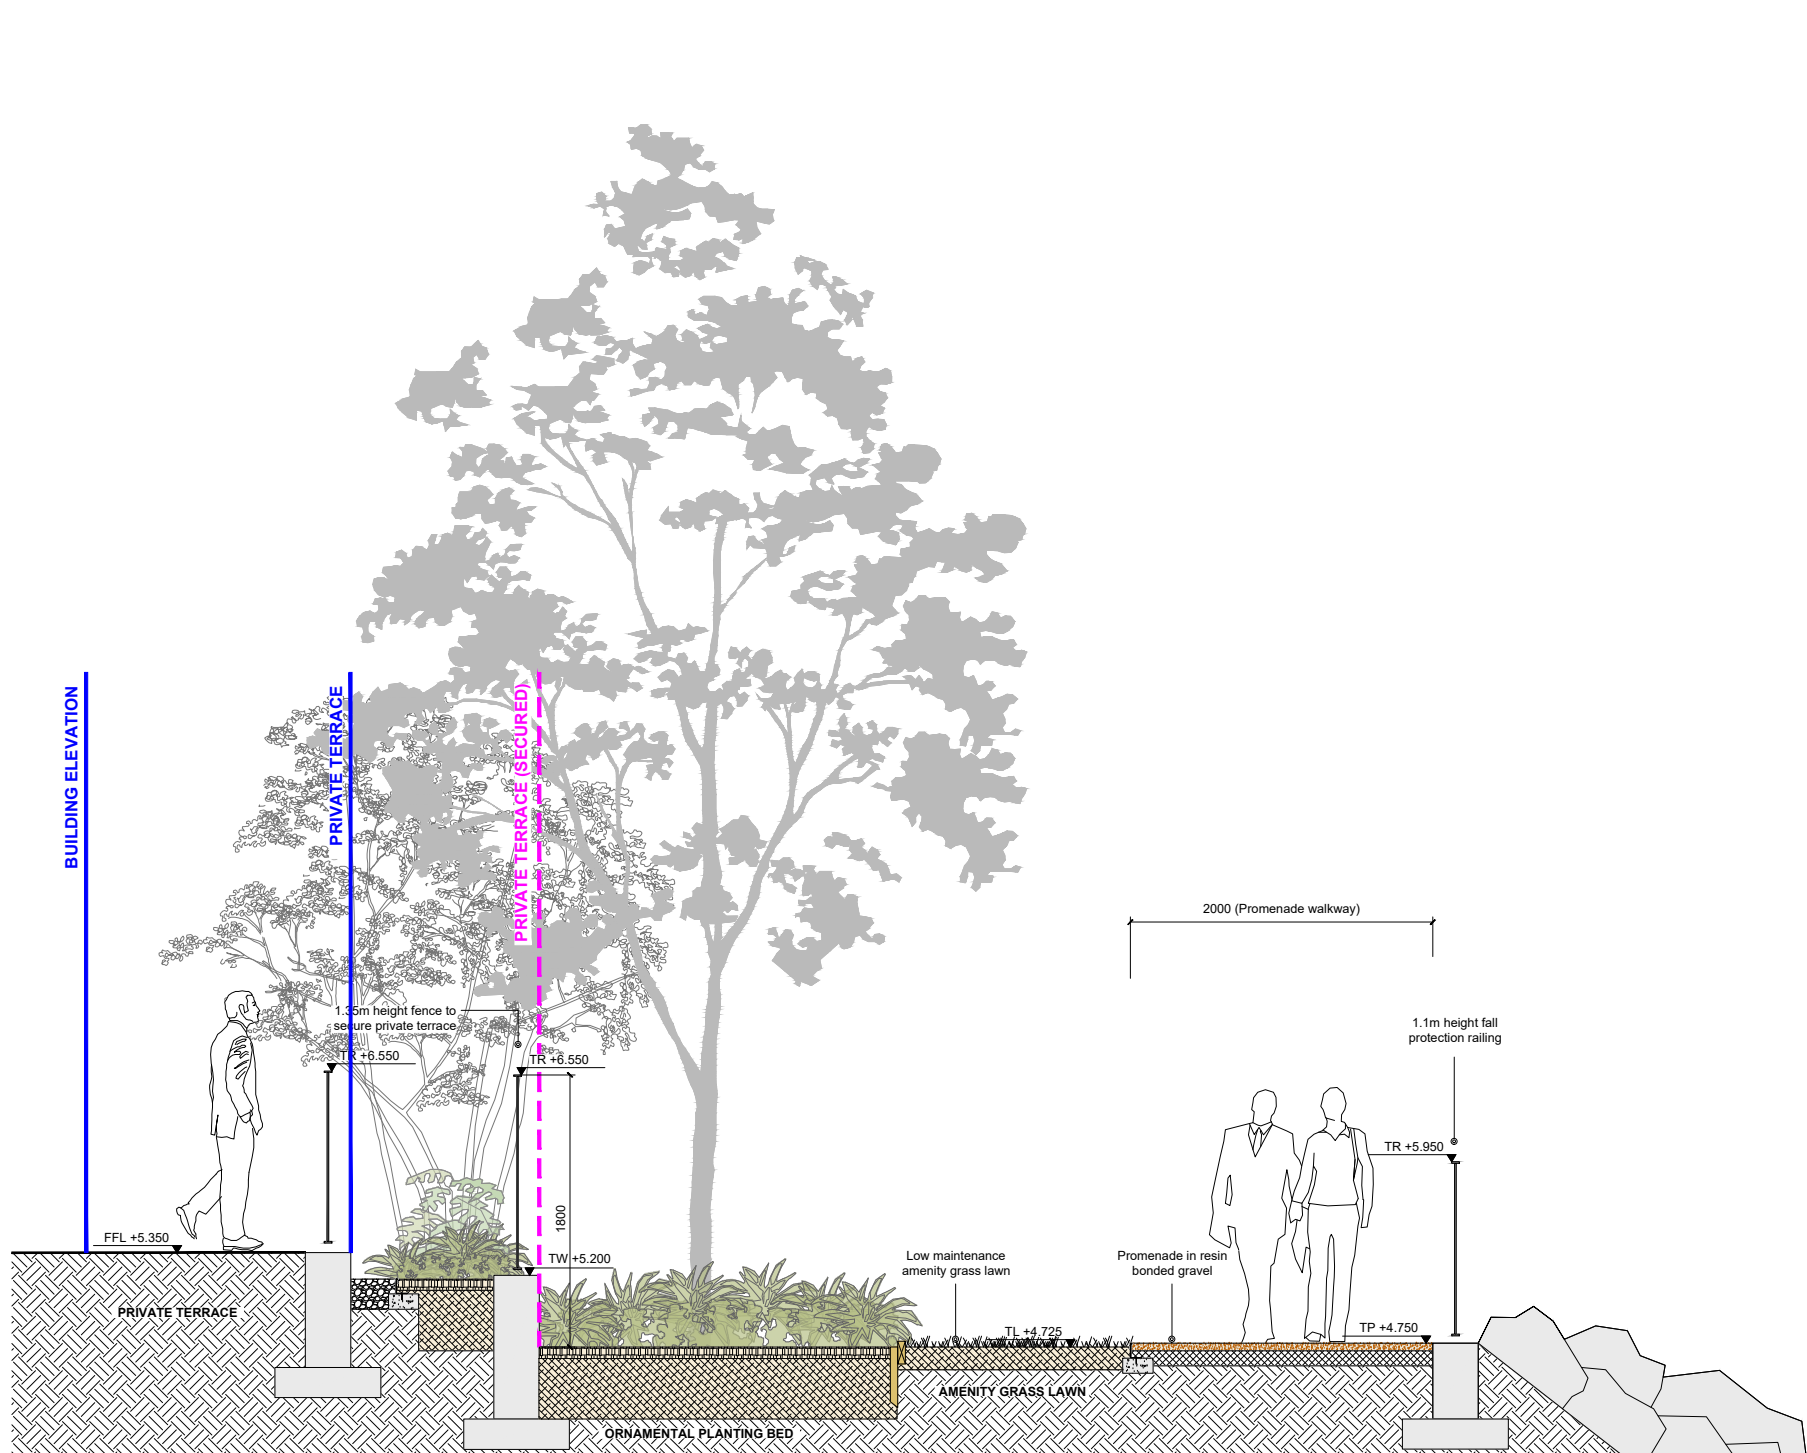

S-03 - SECTION THROUGH BLOCK C AND PROMENADE (GRASS LAWN AND RESIN-BONDED GRAVEL TO PROMENADE OUTSIDE OF DEFINED PUBLIC OPEN SPACE)
SECTION / scale 1:50



S-04 - SECTION THROUGH PUBLIC OPEN SPACE AND PROMENADE
SECTION / scale 1:50

- LEVEL NOTES:
EX+ Existing Level
TL+ Top of Landscape Finish
TP+ Top of Paving
TC+ Top of Coping
TW+ Top of Walls
TE+ Top of Edging
TB+ Top of Bench

STEPHEN DIAMOND ASSOCIATES
CHARTERED LANDSCAPE ARCHITECTS

27 Frederick Street South, Dublin 2
email: mail@sdacl.ie
Client: The Land Development Agency Ireland

Project: Galway Port LRD
Title: Landscape Sections 02
Date Issued: 2025-09-11
Dwg No: 24-612-SDA-PD-DR-GF-202
Scale: 1:500/1:50 @ A1
Drawn: NL
Purpose: Planning
Checked: SD