




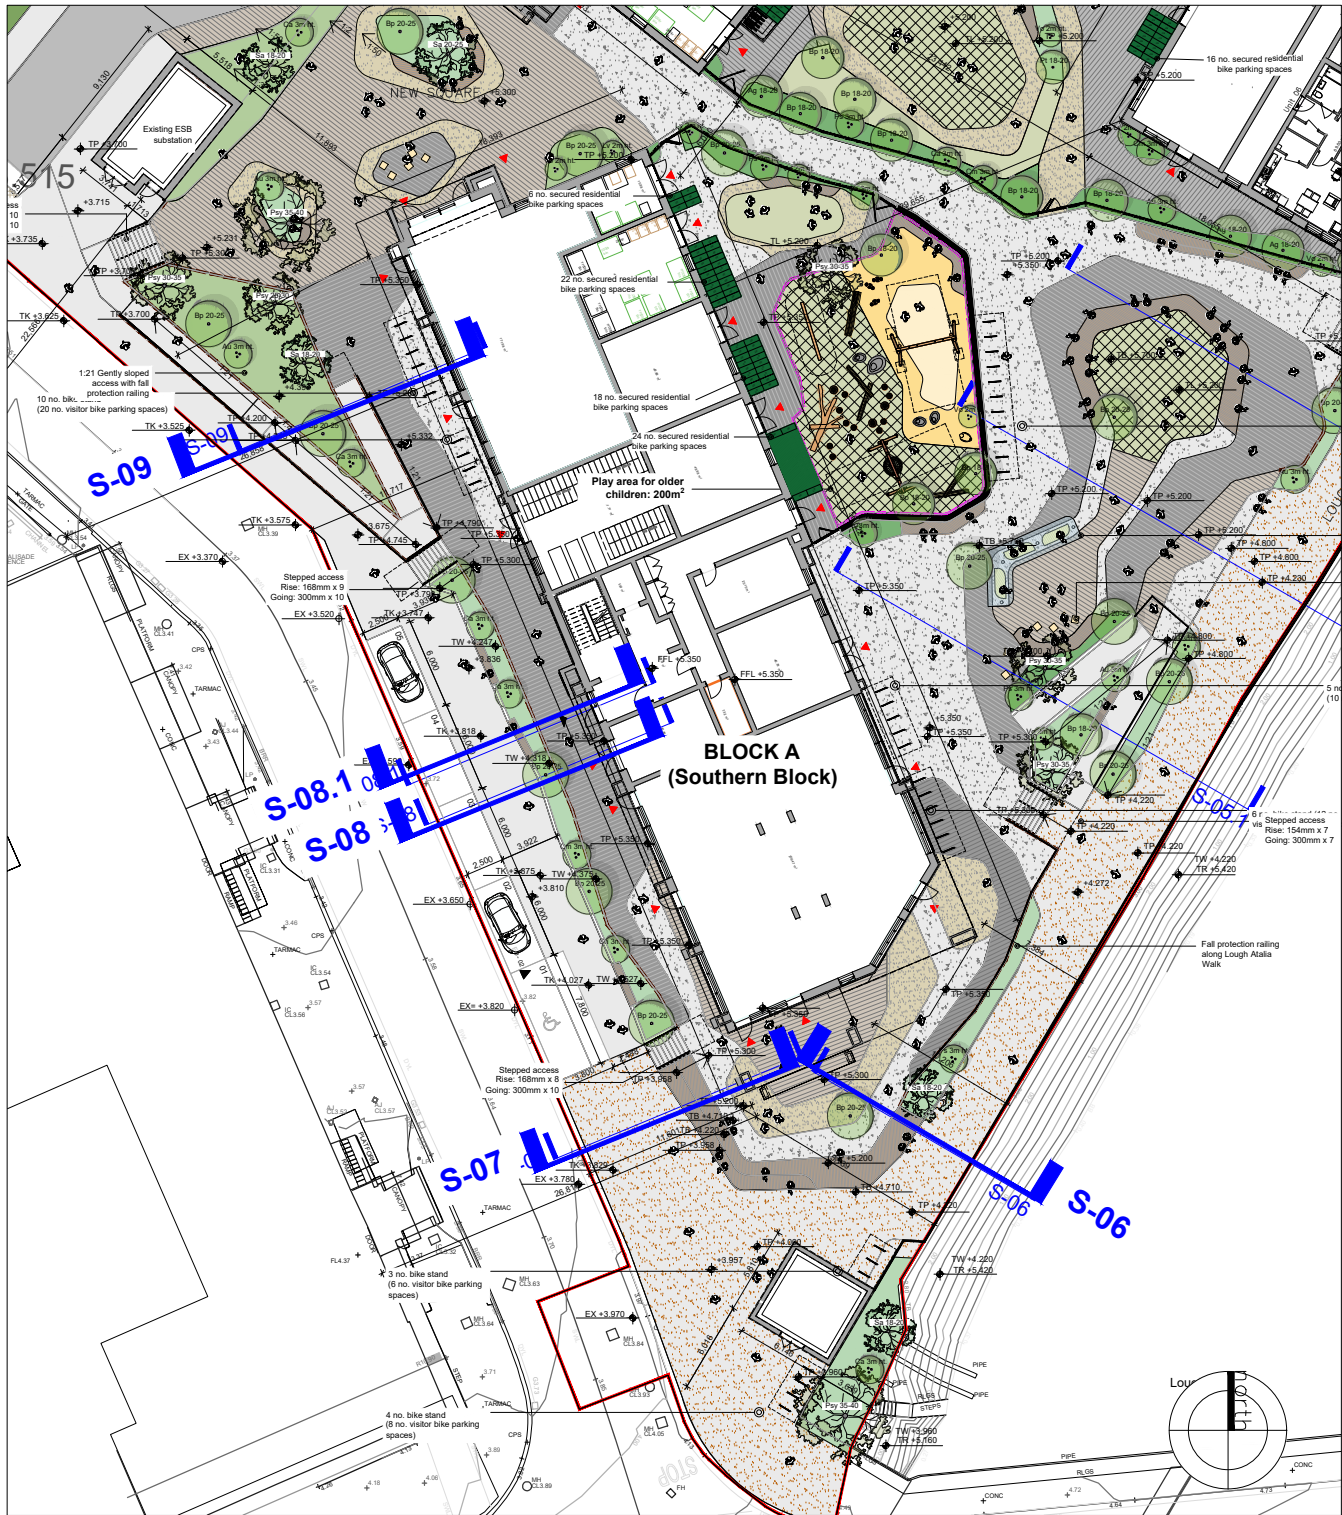


KEY PLAN
scale 1:500

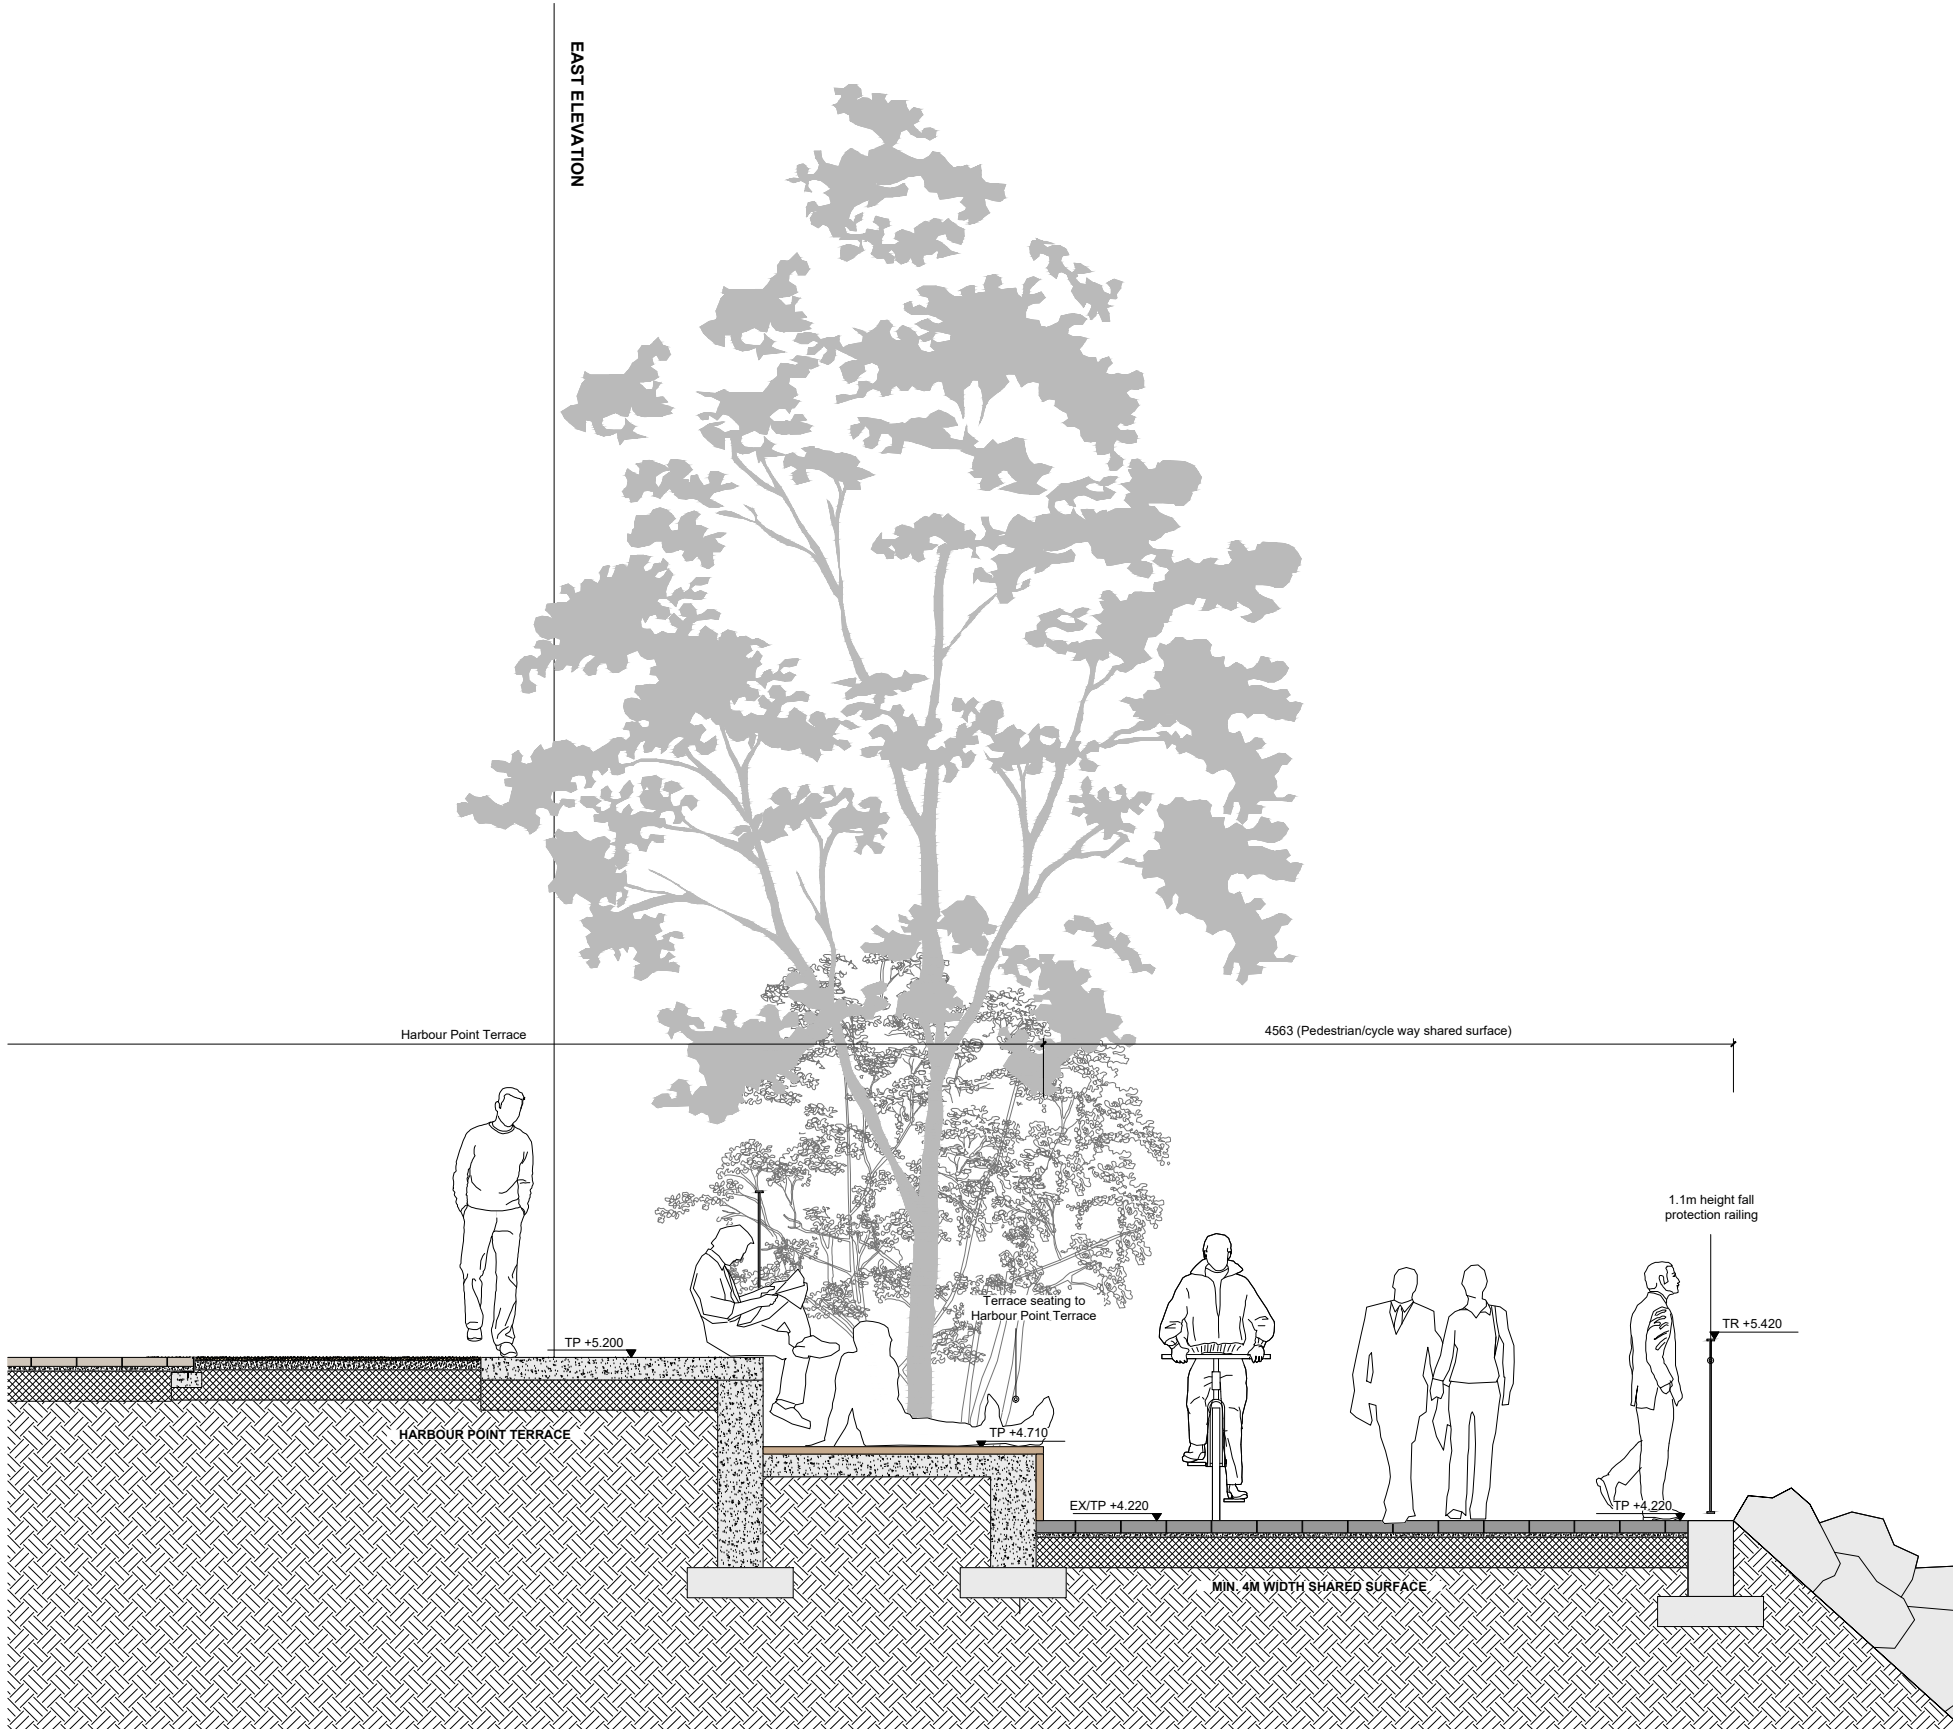


S-06 - SECTION THROUGH HARBOUR POINT TERRACE AND PROMENADE
SECTION / scale 1:50

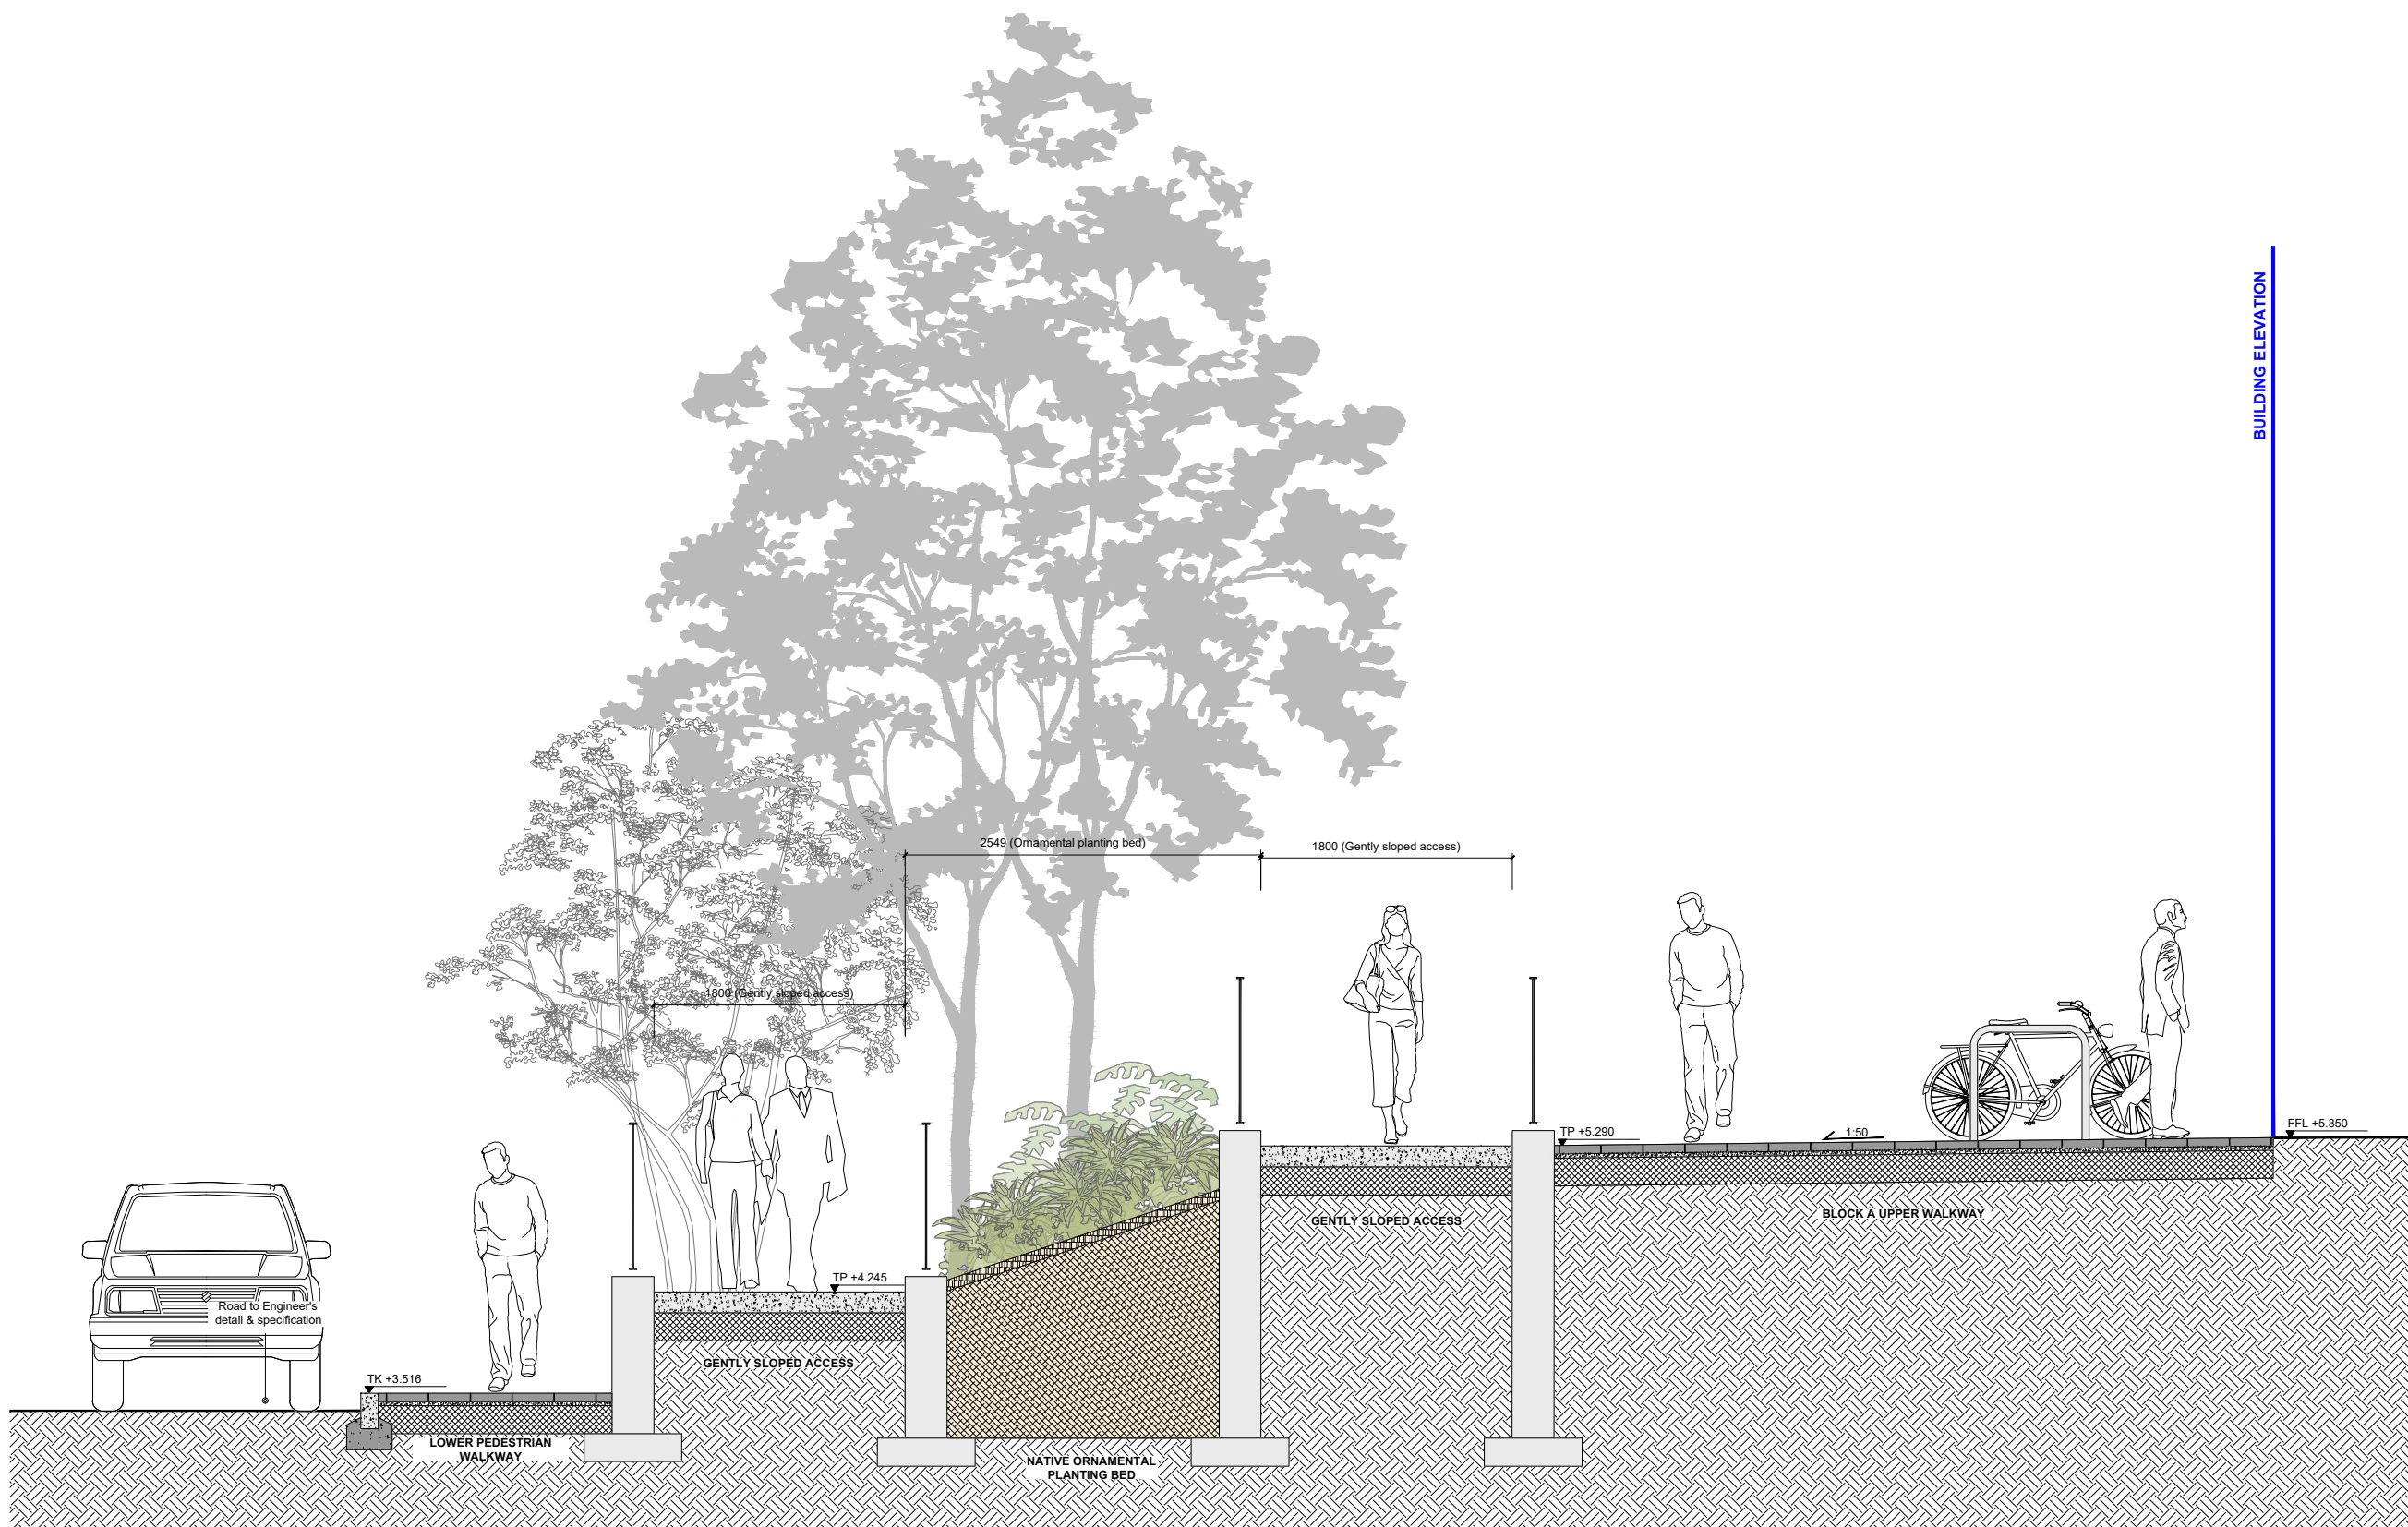


S-09 - SECTION THROUGH LOWER PEDESTRIAN WALKWAY, GENTLY SLOPED ACCESS AND BLOCK A ENTRANCE PLAZA
SECTION / scale 1:50

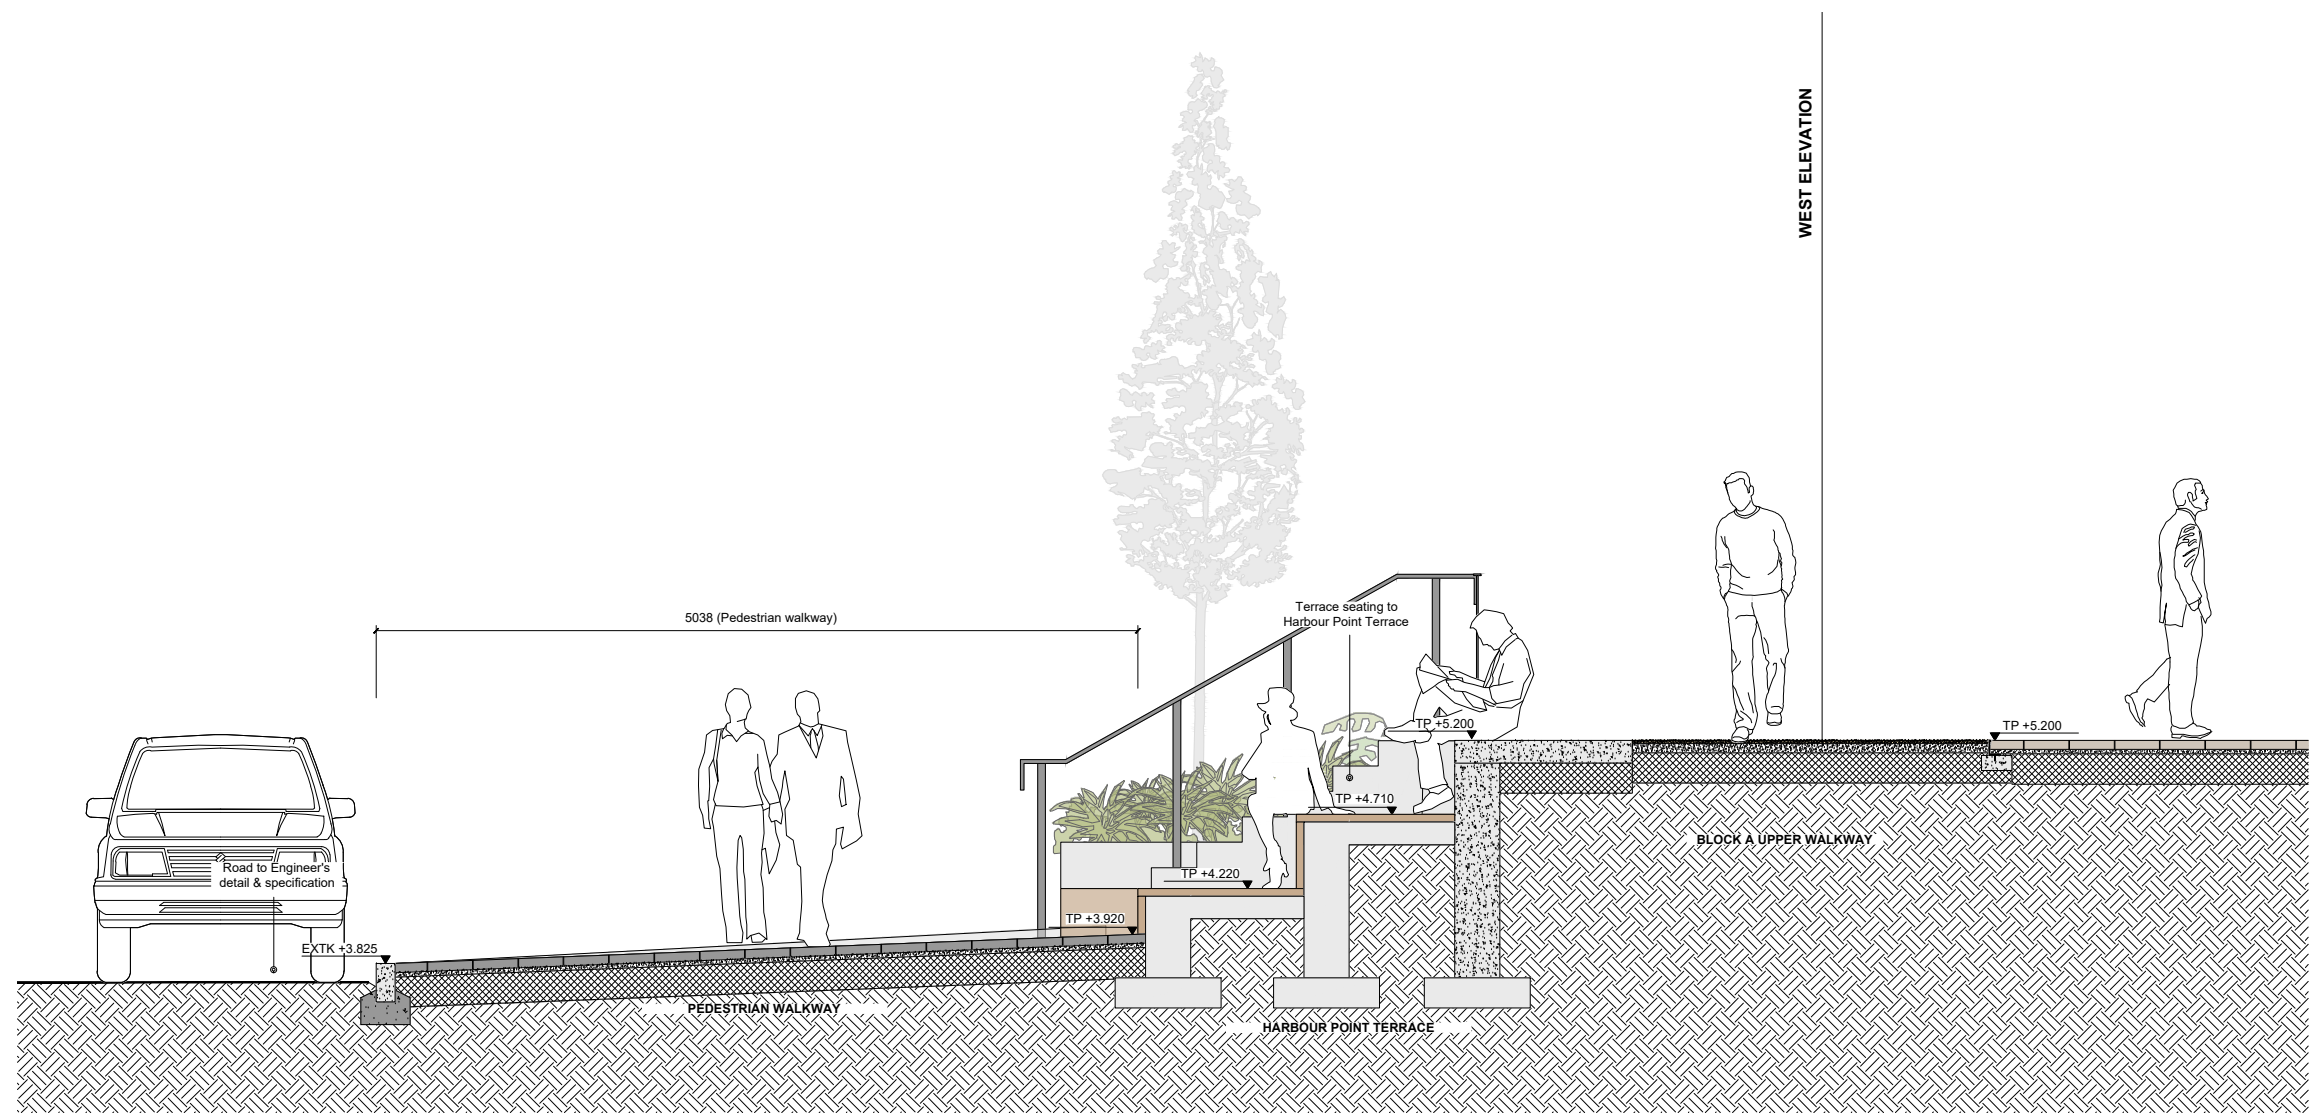

S-07 - SECTION THROUGH CENTRAL LOWER PEDESTRIAN WALKWAY, HARBOUR POINT TERRACE AND BLOCK A UPPER WALKWAY
SECTION / scale 1:50

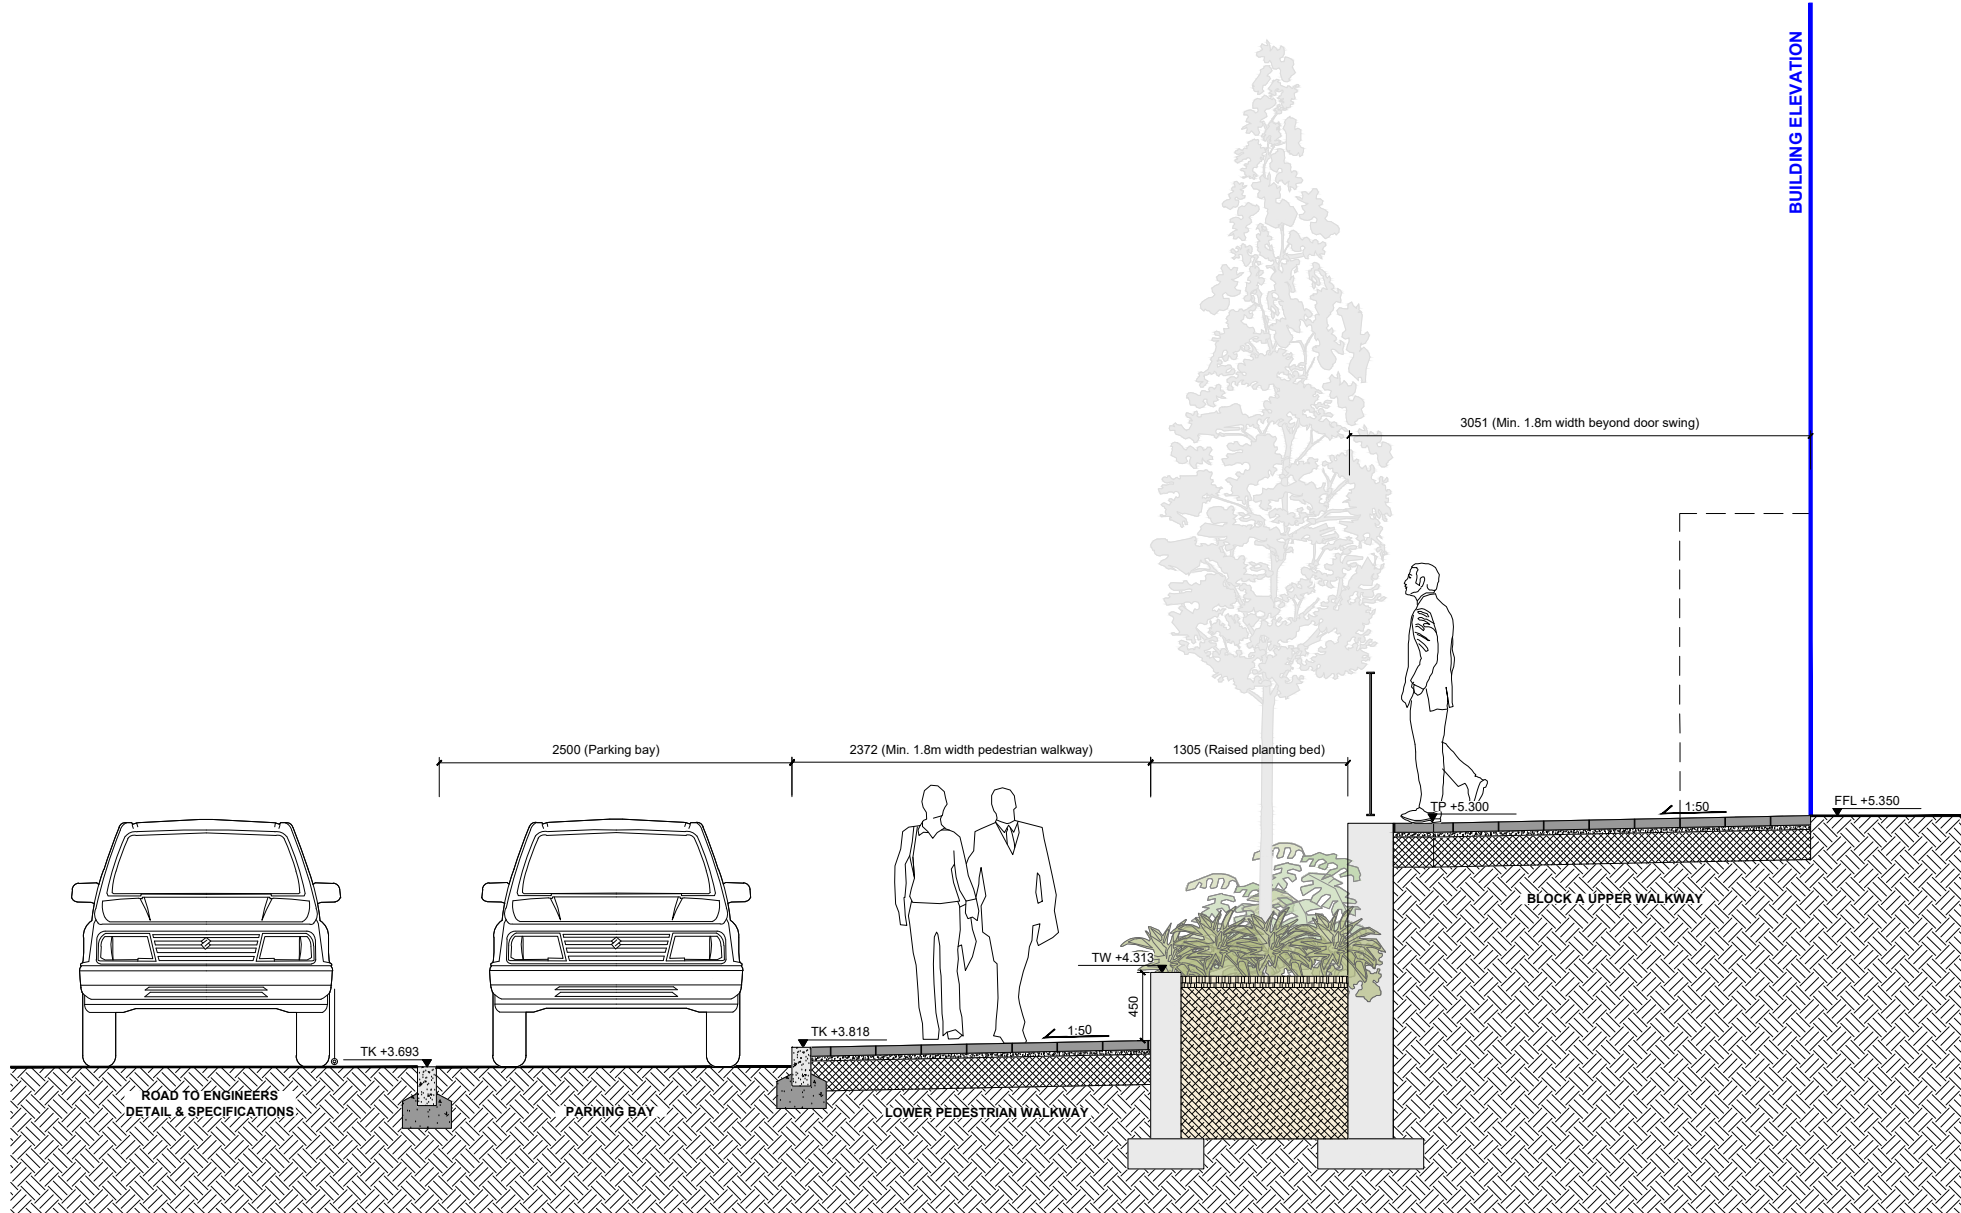

S-08 - SECTION THROUGH LOWER PEDESTRIAN WALKWAY AND BLOCK A UPPER WALKWAY
SECTION / scale 1:50

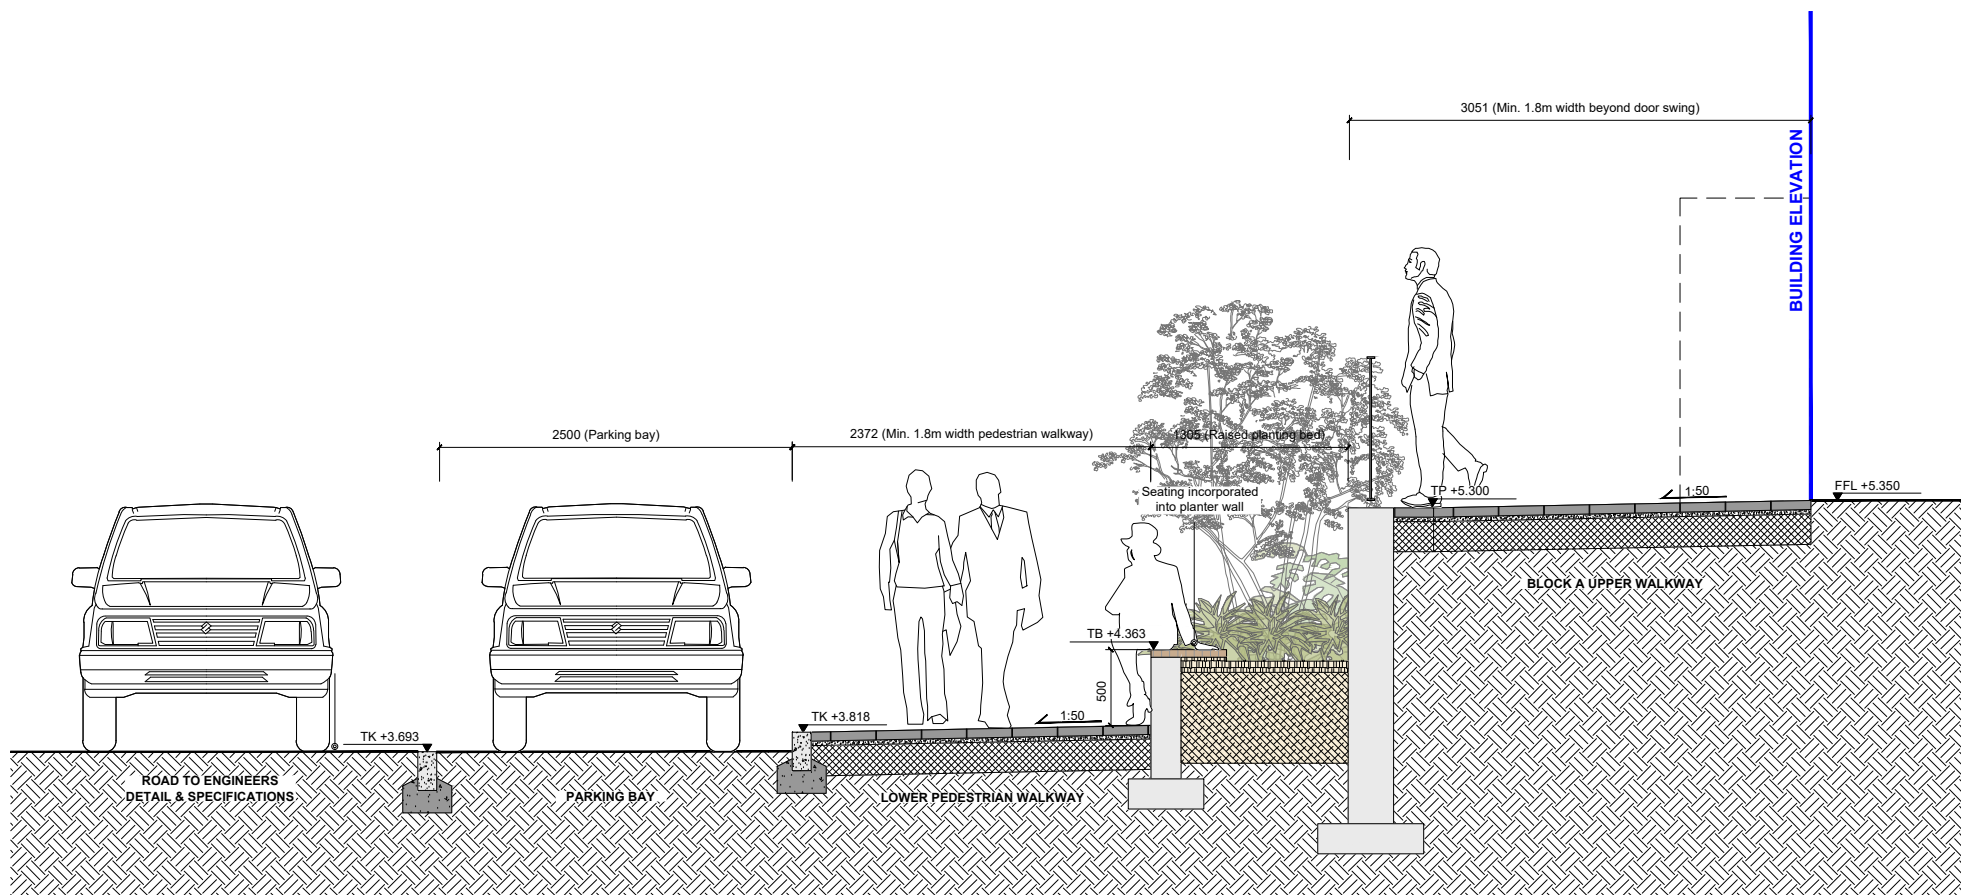

S-08.1 - SECTION THROUGH LOWER PEDESTRIAN WALKWAY AND BLOCK A UPPER WALKWAY
SECTION / scale 1:50

LEVEL NOTES:
EX+ Existing Level
TL+ Top of Landscape Finish
TP+ Top of Paving
TC+ Top of Coping
TW+ Top of Walls
TE+ Top of Edging
TB+ Top of Bench

STEPHEN DIAMOND ASSOCIATES
CHARTERED LANDSCAPE ARCHITECTS

27 Frederick Street South, Dublin 2
email: mail@sdacl.ie
Client: The Land Development Agency Ireland

Project: Galway Port LRD
Title: Landscape Sections 04
Date Issued: 2025-09-11

Orig No: 24-612-SDA-PD-DR-GF-204
Scale: 1:500/1:50 @ A1

Drawn: NL
Purpose: Planning
Checked: SD