



1. This drawing is the property of Altu Architects Ltd. It must not be copied or given to a third party without the permission of Altu Architects Ltd.
2. Work to figured dimensions only. Do not scale the drawing.
3. The contractor is responsible for checking all dimensions and levels on site and shall enter all discrepancies to the Project Architect.
4. Drawings to be read in conjunction with all relevant engineers drawings, mechanical and electrical, any discrepancy or services information shown on this drawing is indicative only.
5. The contractor shall be responsible for the coordination of all structure, services and finishes.
6. Proprietary items shall be fixed in strict accordance with manufacturers' instructions.
7. This drawing shall only be used for the work stage as denoted and no subsequent stage.

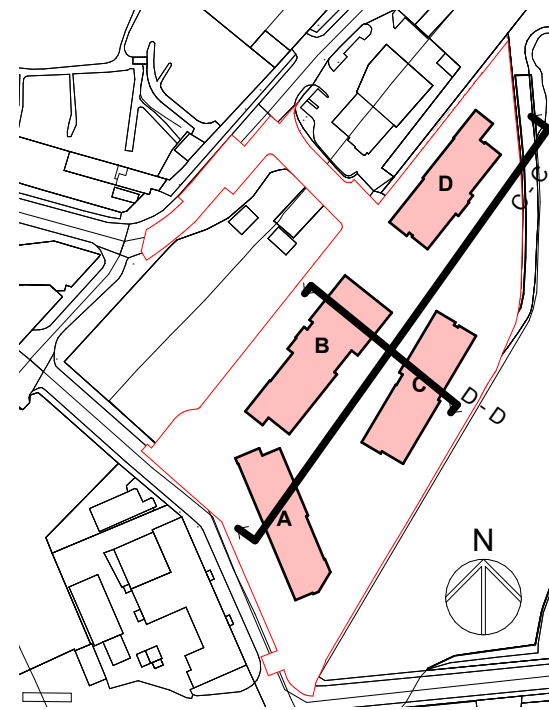

KEY PLAN

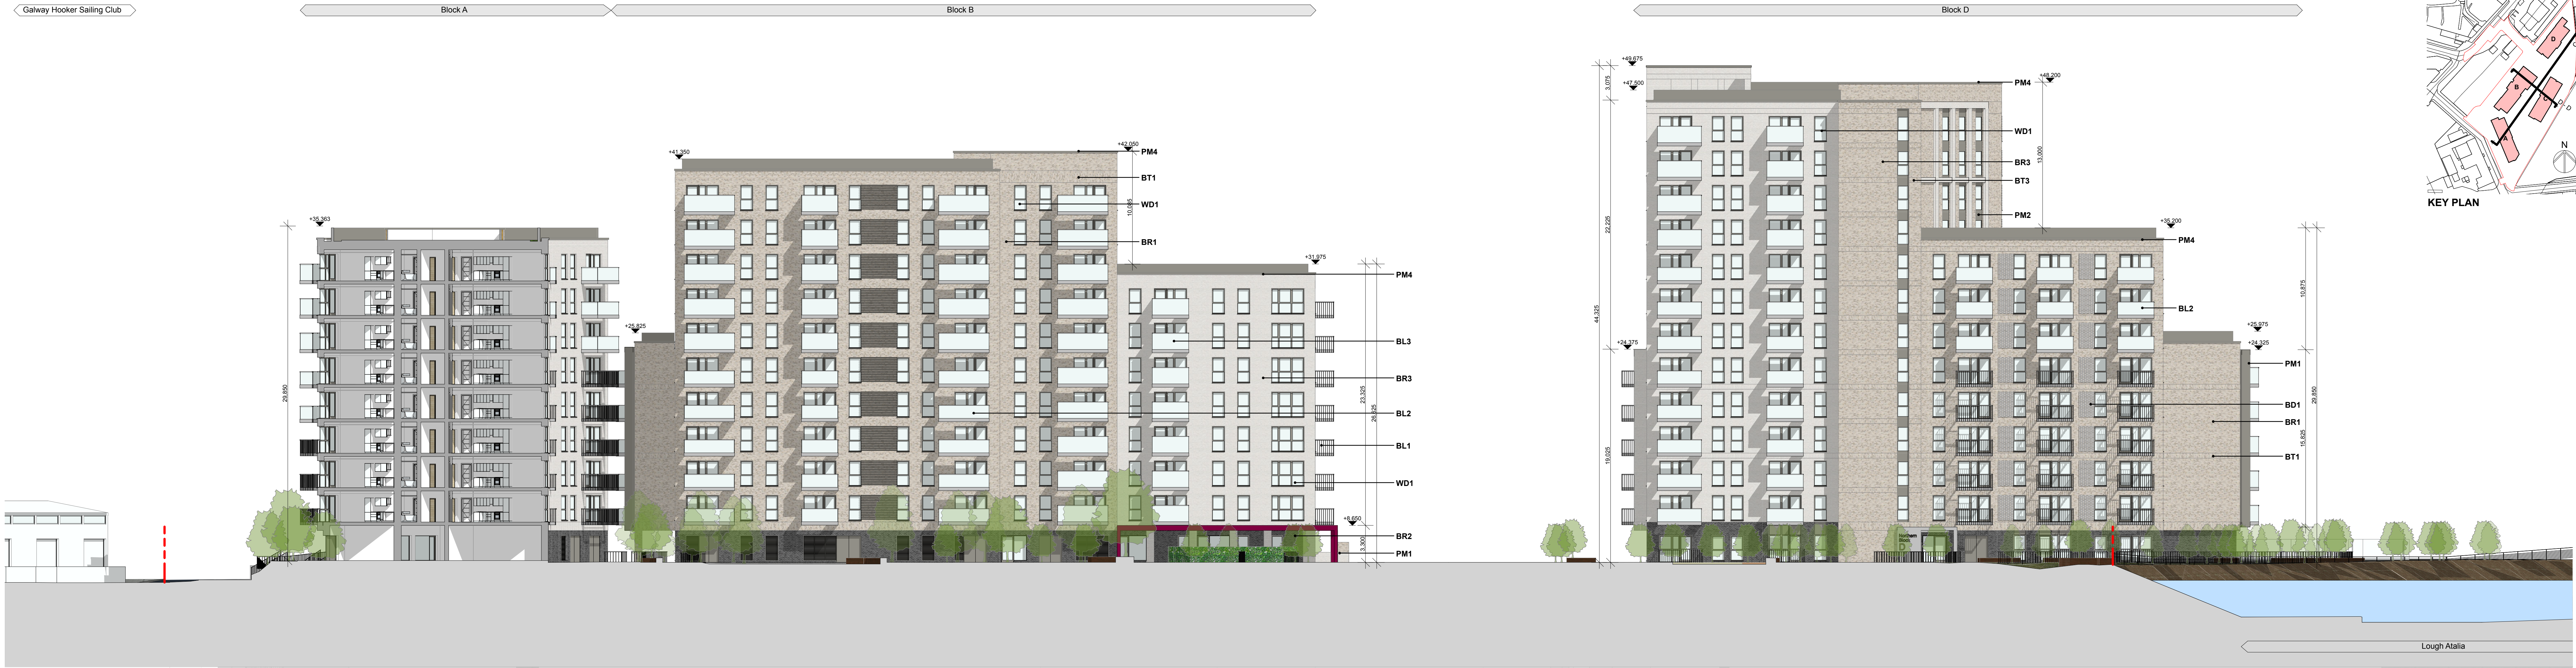

C-C Internal Courtyard Section Elevation - Block A & D  
SCALE:1:200



D-D Internal Courtyard Section Block B & C  
SCALE:1:200

#### KEY - Materiality

- BR1** Brick Type 1  
Buff Brick with off-white mortar
- BR2** Brick Type 2  
Dark Grey with off-white mortar
- BR3** Brick Type 3  
Light Grey Brick with off-white mortar
- BT1** Banding Type 1  
Stack Bond Buff Brick with off-white mortar
- BT2** Banding Type 2  
Stack Bond Dark Grey Brick with off-white mortar
- BT3** Banding Type 3  
Stack Bond Light Grey Brick with off-white mortar
- BT4** Banding Type 4  
Stone Band - Light Cream Colour
- BD1** Brick Detail 1  
Promoting Brickwork - Button Brick colour to match
- BD2** Brick Detail 2  
Promoting Brickwork - Horizontal Brick colour to match
- BL1** Balcony Type 1 - 1200mm High  
Metal Railings and Top Rail to selected RAL colour
- BL2** Balcony Type 2 - 1200mm High  
Glazing Balcony with Metal Top Rail to selected RAL colour
- BL3** Balcony Type 3 - 1500mm High  
Glazing Balcony with Metal Top Rail to selected RAL colour
- WD1** Double Glazed Windows with  
Square Profile Frame to selected RAL colour
- WD2** Louvered AOV with Square Profile  
Frame to selected RAL colour
- PM1** Pressed Metal Box Frame to  
selected RAL Colour
- PM2** Perforated Metal Panelling to  
selected RAL colour
- PM3** Pressed Metal Louvers Screen to  
selected RAL colour
- PM4** Pressed Metal Capping to select  
RAL colour

No.	Date	Description	Issued By	Checked By
01/10/23		Block B to C/D Planning Submission	AS	JIT

**ALTU** Architects  
40/50 The Land Development Agency  
100/100 The Land Development Agency  
100/100 The Land Development Agency  
100/100 The Land Development Agency

LRD PLANNING

The Land Development Agency

Galway Port LRD

Site Elevations Sections 2 of 5

24064 1:200, 1:1, 1:5.71

1:106.2