



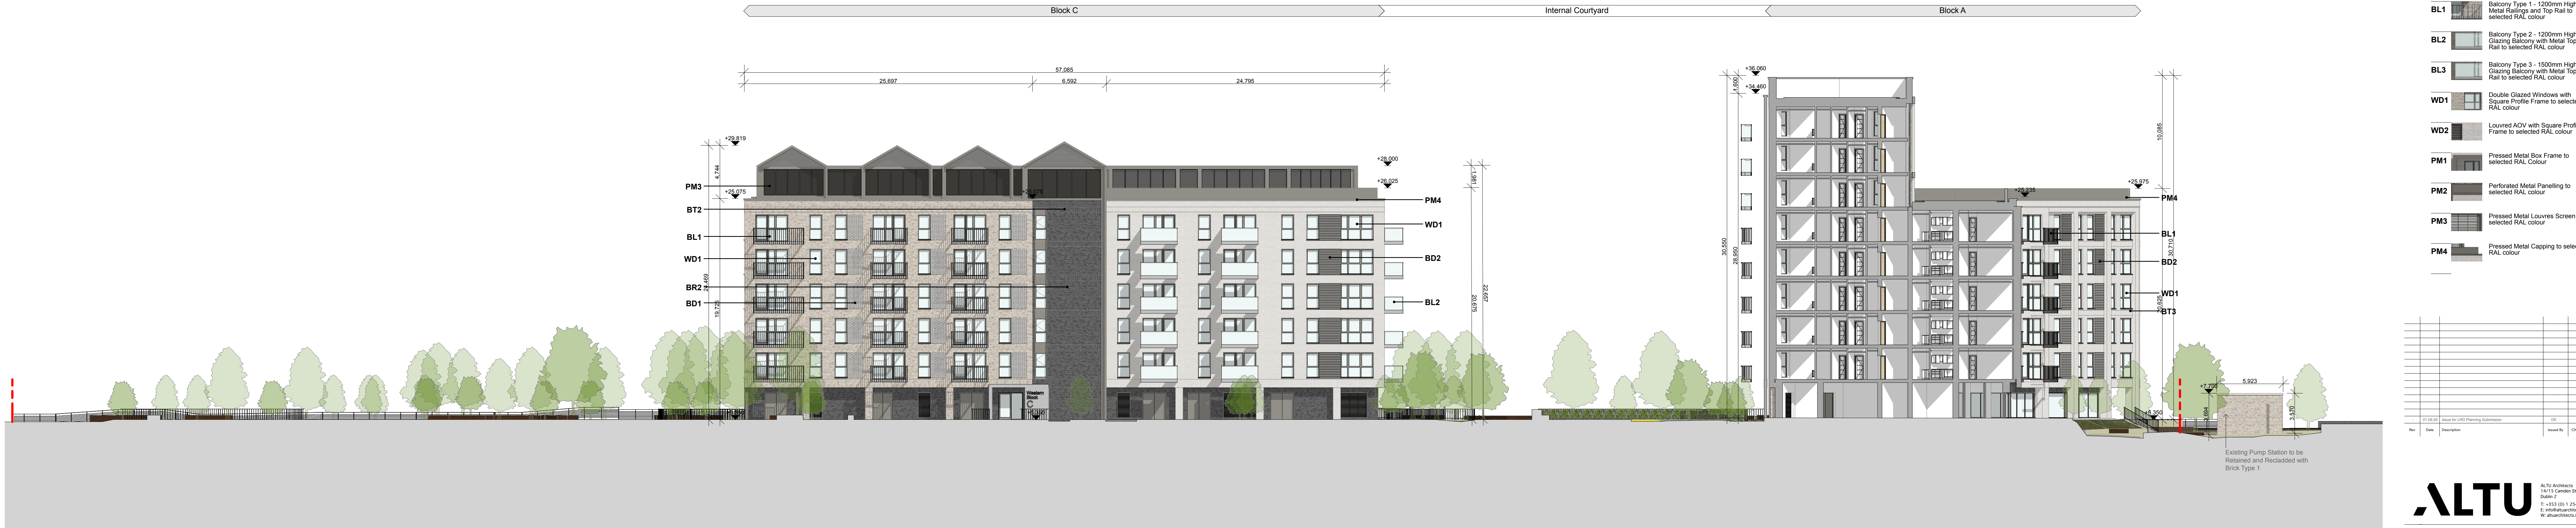


E-E Lough Atalia Elevation  
SCALE: 1:200



F-F Internal Courtyard Section Elevation - Block A  
SCALE: 1:200

1. This drawing is the property of Altu Architects Ltd. It must not be copied or given to a third party without the permission of Altu Architects Ltd.
2. Work to figured dimensions only. Do not scale the drawing.
3. The contractor is responsible for checking all dimensions and levels on site and shall enter all discrepancies to the Project Architect.
4. Drawings to be read in conjunction with all relevant engineers drawings, mechanical and electrical, any structural or services information shown on this drawing is indicative only.
5. The contractor shall be responsible for the coordination of all structure, services and finishes.
6. Proprietary items shall be fixed in strict accordance with manufacturers' instructions.
7. This drawing shall only be used for the work stage as identified and no subsequent stage.

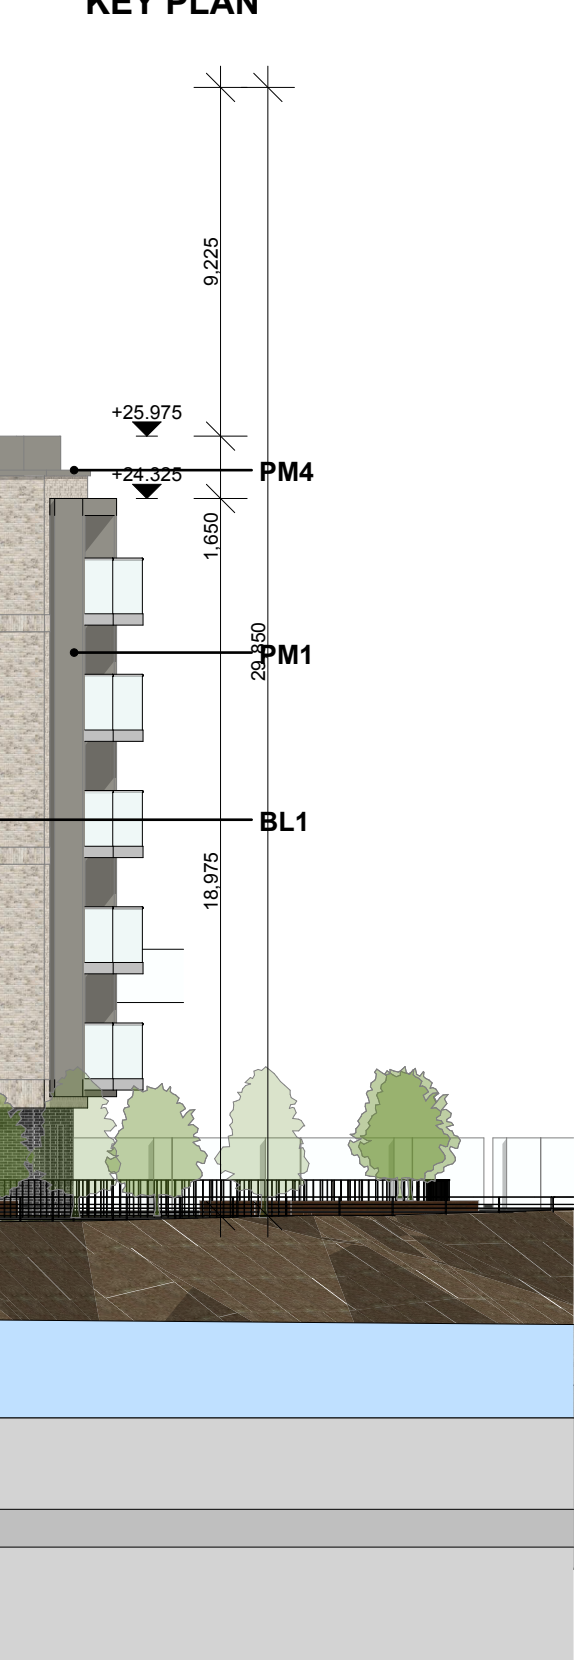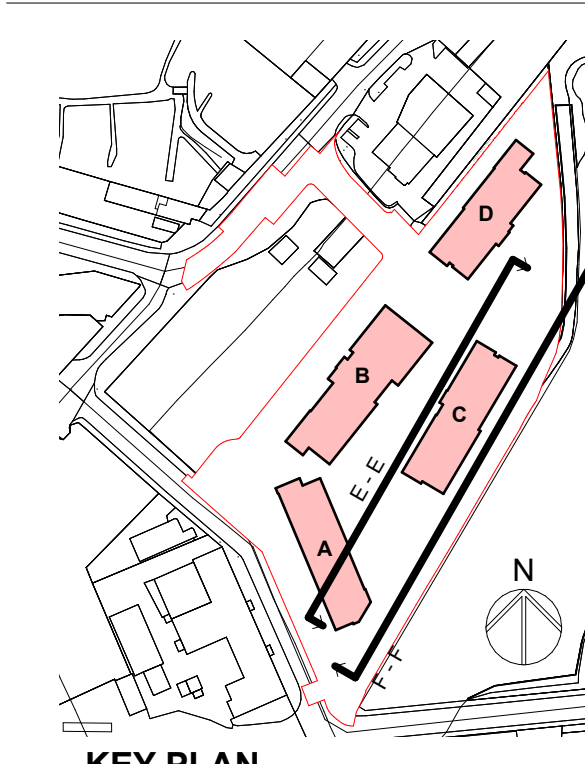

- KEY - Materiality**
- BR1 Brick Type 1  
Buff Brick with off-white mortar
  - BR2 Brick Type 2  
Dark Grey with off-white mortar
  - BR3 Brick Type 3  
Light Grey Brick with off-white mortar
  - BT1 Banding Type 1  
Stack Bond Buff Brick with off-white mortar
  - BT2 Banding Type 2  
Stack Bond Dark Grey Brick with off-white mortar
  - BT3 Banding Type 3  
Stack Bond Light Grey Brick with off-white mortar
  - BT4 Banding Type 4  
Stone Bond - Light Cream Colour
  - BD1 Brick Detail 1  
Promoting Brickwork - Button Brick colour to match
  - BD2 Brick Detail 2  
Promoting Brickwork - Horizontal Brick colour to match
  - BL1 Balcony Type 1 - 1200mm High  
Metal Railing and Top Rail to selected RAL colour
  - BL2 Balcony Type 2 - 1200mm High  
Glazing Balcony with Metal Top Rail to selected RAL colour
  - BL3 Balcony Type 3 - 1500mm High  
Glazing Balcony with Metal Top Rail to selected RAL colour
  - WD1 Double Glazed Windows with  
Square Profile Frame to selected RAL colour
  - WD2 Louvered A/CV with Square Profile  
Frame to selected RAL colour
  - PM1 Pressed Metal Box Frame to  
selected RAL Colour
  - PM2 Perforated Metal Panelling to  
selected RAL colour
  - PM3 Pressed Metal Louvers Screen to  
selected RAL colour
  - PM4 Pressed Metal Capping to select  
RAL colour

| No. | Date     | Description                     | Issued By | Checked By |
|-----|----------|---------------------------------|-----------|------------|
| 1   | 11/10/24 | Block A LRD Planning Submission | AS        | JT         |

**ALTU** Architects  
40-50 The Land Development Agency  
1-1433 001 1 034 6996  
E: info@altuarchitects.ie  
W: altuarchitects.ie

| Client  | The Land Development Agency     |
|---------|---------------------------------|
| Project | Galway Port LRD                 |
| Site    | Site Elevations Sections 3 of 5 |
| Job No. | 24064                           |
| Scale   | 1:200, 1:1, 1:5.71              |
| Status  |                                 |
| Revised |                                 |
| +P106.3 |                                 |