


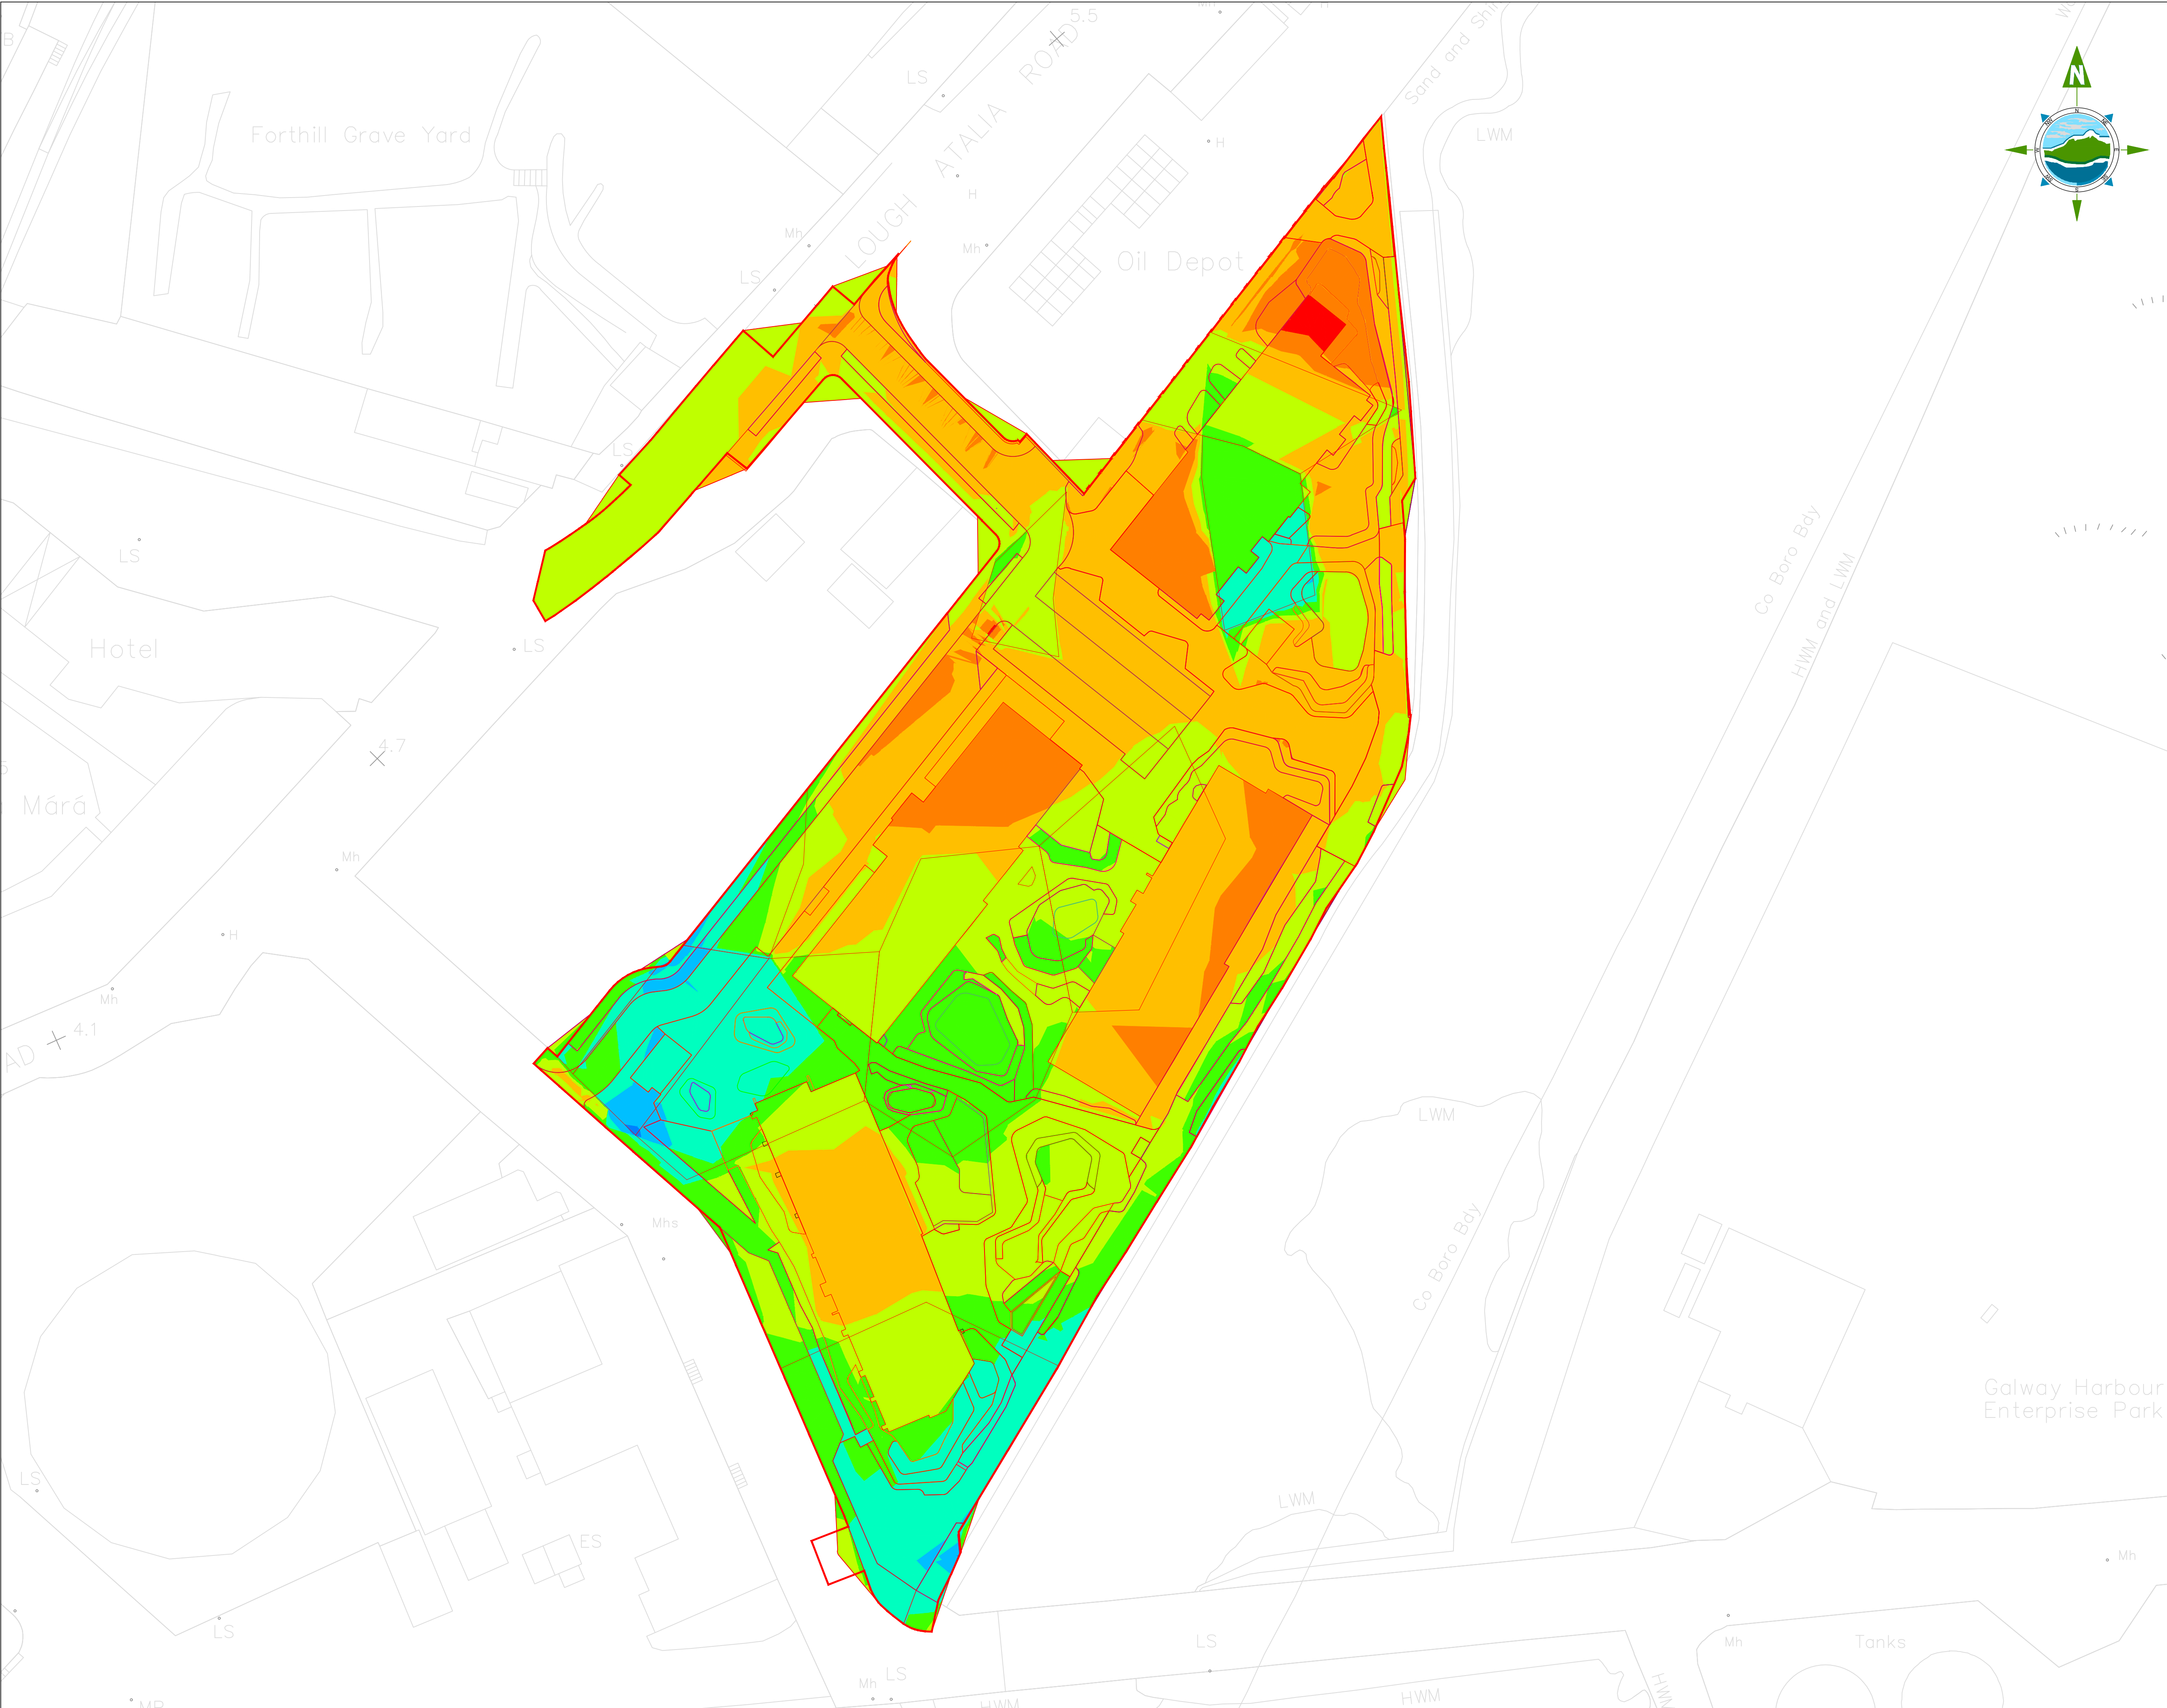

THE INFORMATION ON THIS DRAWING IS TO THE TAILTE ÉIREANN - SURVEYING ITM COORDINATE SYSTEM

CUT & FILL AREAS & VOLUMES					
NUMBER	MINIMUM LEVEL	MAXIMUM LEVEL	COLOR	AREA	VOLUME
1	-3.000	-2.000	Red	46.864m²	8.394m³
2	-2.000	-1.000	Orange	1243.308m²	317.733m³
3	-1.000	0.000	Yellow	5614.571m²	4143.126m³
4	0.000	1.000	Light Green	5187.869m²	6483.202m³
5	1.000	2.000	Green	2400.325m²	2400.325m³
6	2.000	3.000	Dark Green	1749.592m²	954.723m³
7	3.000	4.000	Blue	129.259m²	45.635m³
8	4.000	4.800	Dark Blue	2.632m²	0.147m³

- NOTES:
- FIGURED DIMENSIONS ONLY TO BE TAKEN FROM THIS DRAWING.
 - ALL DRAWINGS TO BE CHECKED BY THE CONTRACTOR ON SITE.
 - ENGINEER/EMPLOYERS REPRESENTATIVE, AS APPROPRIATE, TO BE INFORMED BY THE CONTRACTOR OF ANY DISCREPANCIES BEFORE ANY WORK COMMENCES.
 - THE CONTRACTOR SHALL UNDERTAKE A THOROUGH CHECK FOR THE ACTUAL LOCATION OF ALL SERVICES/UTILITIES, ABOVE AND BELOW GROUND, BEFORE ANY WORK COMMENCES.
 - ALL LEVELS SHOWN RELATE TO ORDNANCE SURVEY DATUM AT MALIN HEAD.

P02	30.07.2025	Minor Revisions	EC	RB
P01	10.07.2025	Issued For Planning	EC	RB
Rev	Date	Description	By	Chkd.

Client:

Land Development Agency

Project:

Galway Port LRD
Mixed Use Development

Title:

Post Remedial
Bulk Earthworks Heatmap

Scale @ A1: 1:500 / @ A3 1:1000

Prepared by: EC Checked by: RB Date: July 2025

Drawing Status: Planning

TOBIN

Tel: +353 (0)91 565 211
Email: info@tobin.ie
www.tobin.ie

TOBIN will not be liable for any use of this document for any purpose other than that for which it was originally prepared and provided. Accuracy is specifically and expressly agreed in writing by TOBIN. No copyright notice in any part of this document may be reproduced or transmitted in any form and this document shall not be relied upon by any third party for any purpose.

Drawing No.: 11910-2016

Revision: P02