
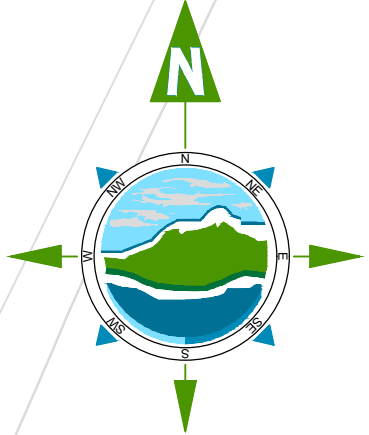


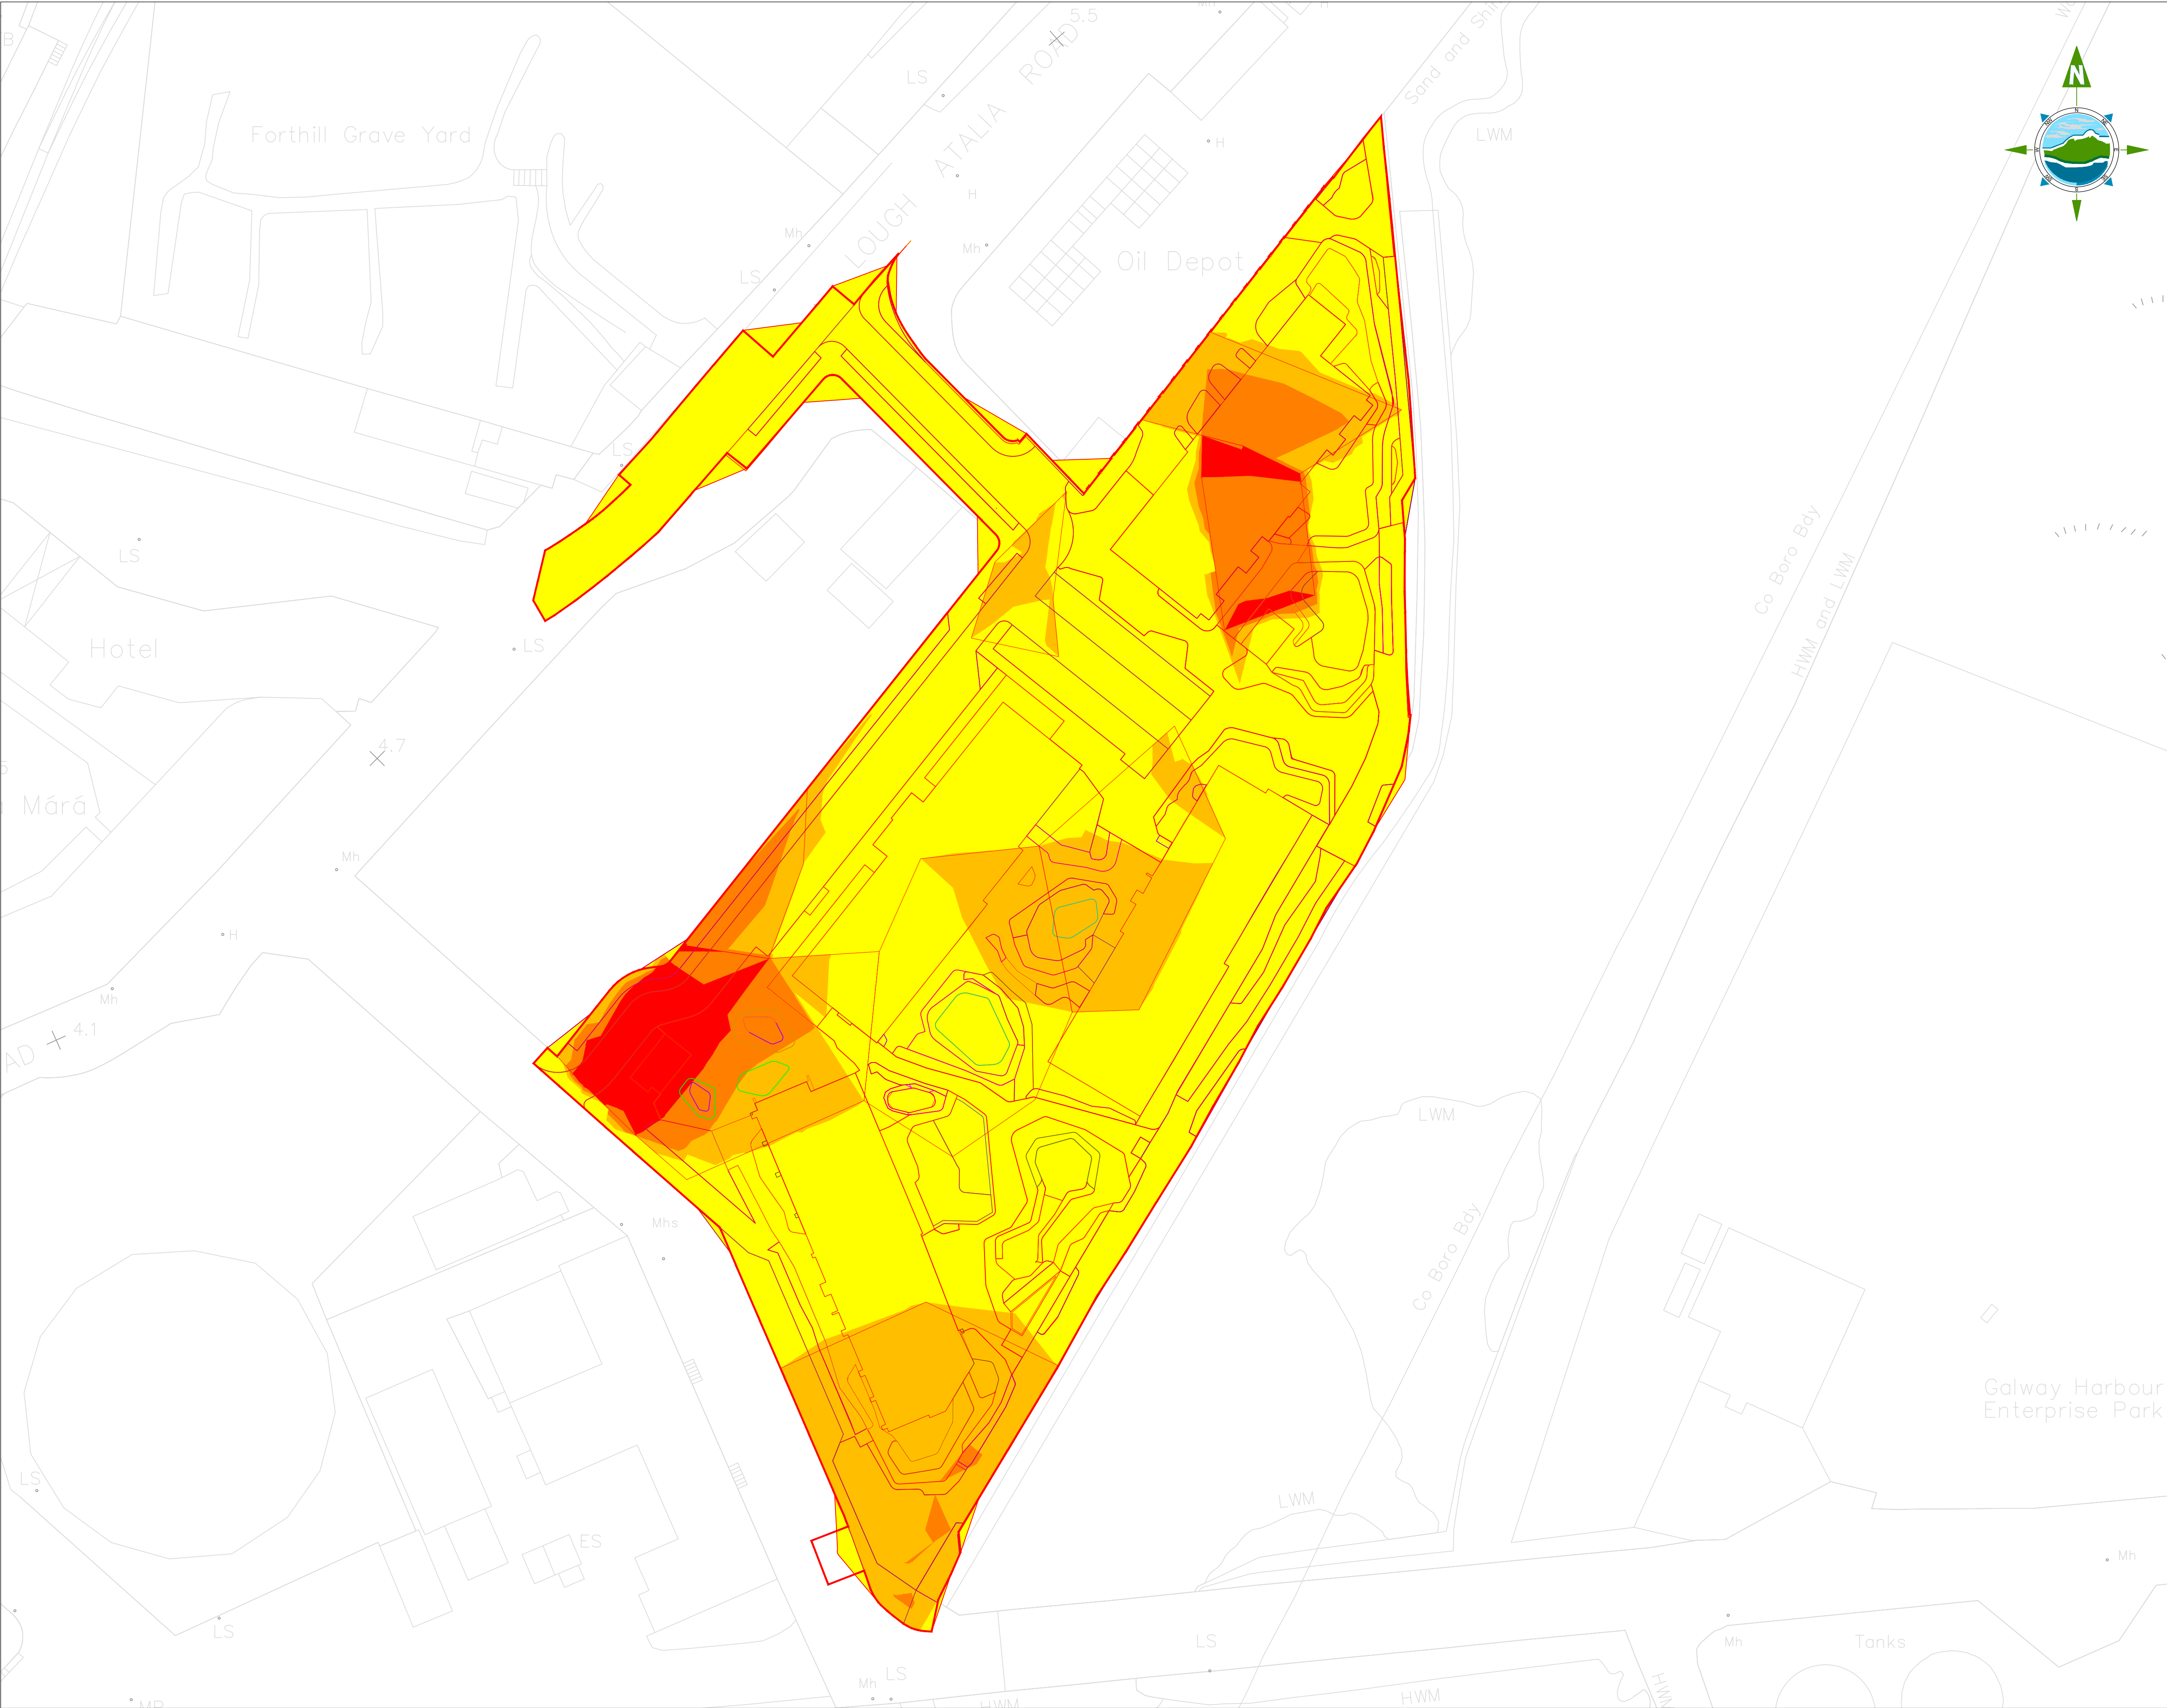

THE INFORMATION ON THIS DRAWING
IS TO THE TAILTE ÉIREANN - SURVEYING
ITM COORDINATE SYSTEM

CUT & FILL DATA					
NUMBER	MINIMUM LEVEL	MAXIMUM LEVEL	COLOR	AREA	VOLUME
1	-4.000	-3.000	Red	542.161m²	102.842m³
2	-3.000	-2.000	Orange	1130.569m²	1222.271m³
3	-2.000	-1.000	Yellow	3347.490m²	2723.334m³
4	-1.000	0.000	Light Yellow	3075.726m²	7485.029m³

- NOTES:**
- FIGURED DIMENSIONS ONLY TO BE TAKEN FROM THIS DRAWING.
 - ALL DRAWINGS TO BE CHECKED BY THE CONTRACTOR ON SITE.
 - ENGINEER/EMPLOYERS REPRESENTATIVE, AS APPROPRIATE, TO BE INFORMED BY THE CONTRACTOR OF ANY DISCREPANCIES BEFORE ANY WORK COMMENCES.
 - THE CONTRACTOR SHALL UNDERTAKE A THOROUGH CHECK FOR THE ACTUAL LOCATION OF ALL SERVICES/UTILITIES, ABOVE AND BELOW GROUND, BEFORE ANY WORK COMMENCES.
 - ALL LEVELS SHOWN RELATE TO ORDNANCE SURVEY DATUM AT MALIN HEAD.

P01	30.07.2025	Issued For Planning	EC	RB
Rev	Date	Description	By	Chkd.

Client:

Land Development Agency

Project:

Galway Port LRD
Mixed Use Development

Title:

Proposed Remedial
Earthworks Heatmap

Scale @ A1: 1:500 / @ A3 1:1000

Prepared by: EC

Checked by: RB

Date: July 2025

Drawing Status: Planning

TOBIN

Tel: +353 (0)91 565 211
Email: info@tobin.ie
www.tobin.ie

TOBIN will not be liable for any use of this document for any purpose other than that for which it was originally prepared and provided except where specifically and expressly agreed in writing by TOBIN. No copyright notice in any part of this document may be reproduced or translated in any form and this document shall not be relied upon by any third party for any purpose.

Drawing No.: 11910-2015

Revision: P01