
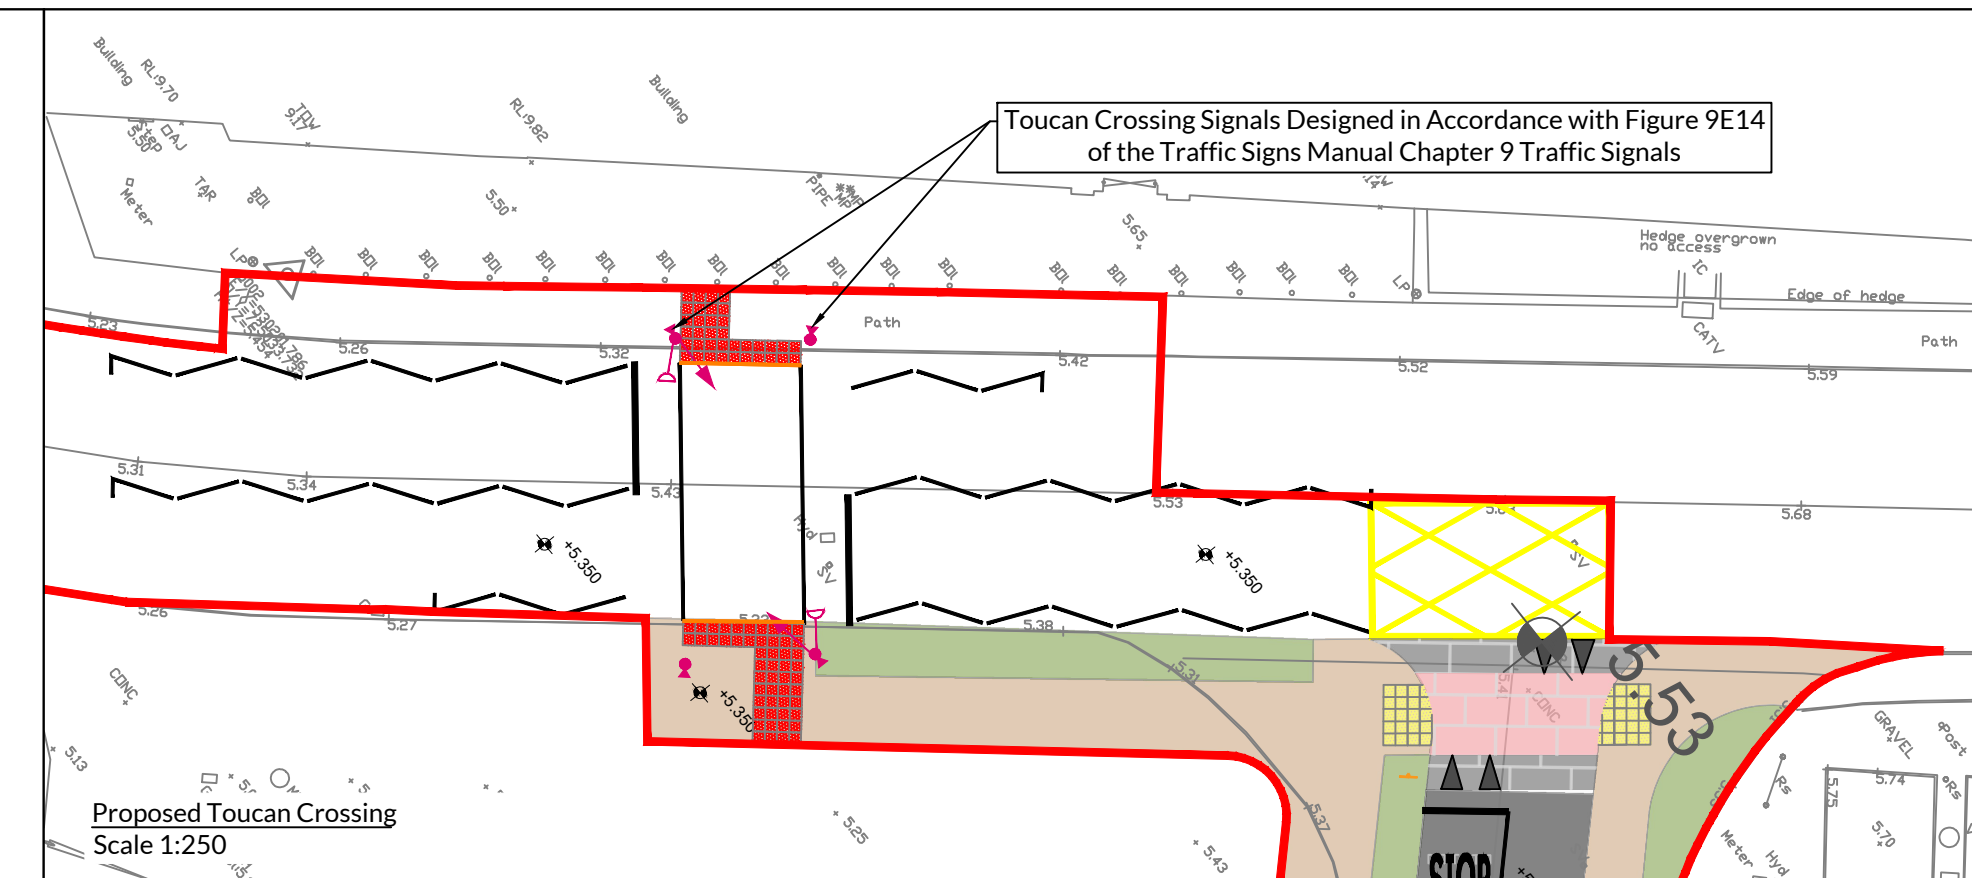


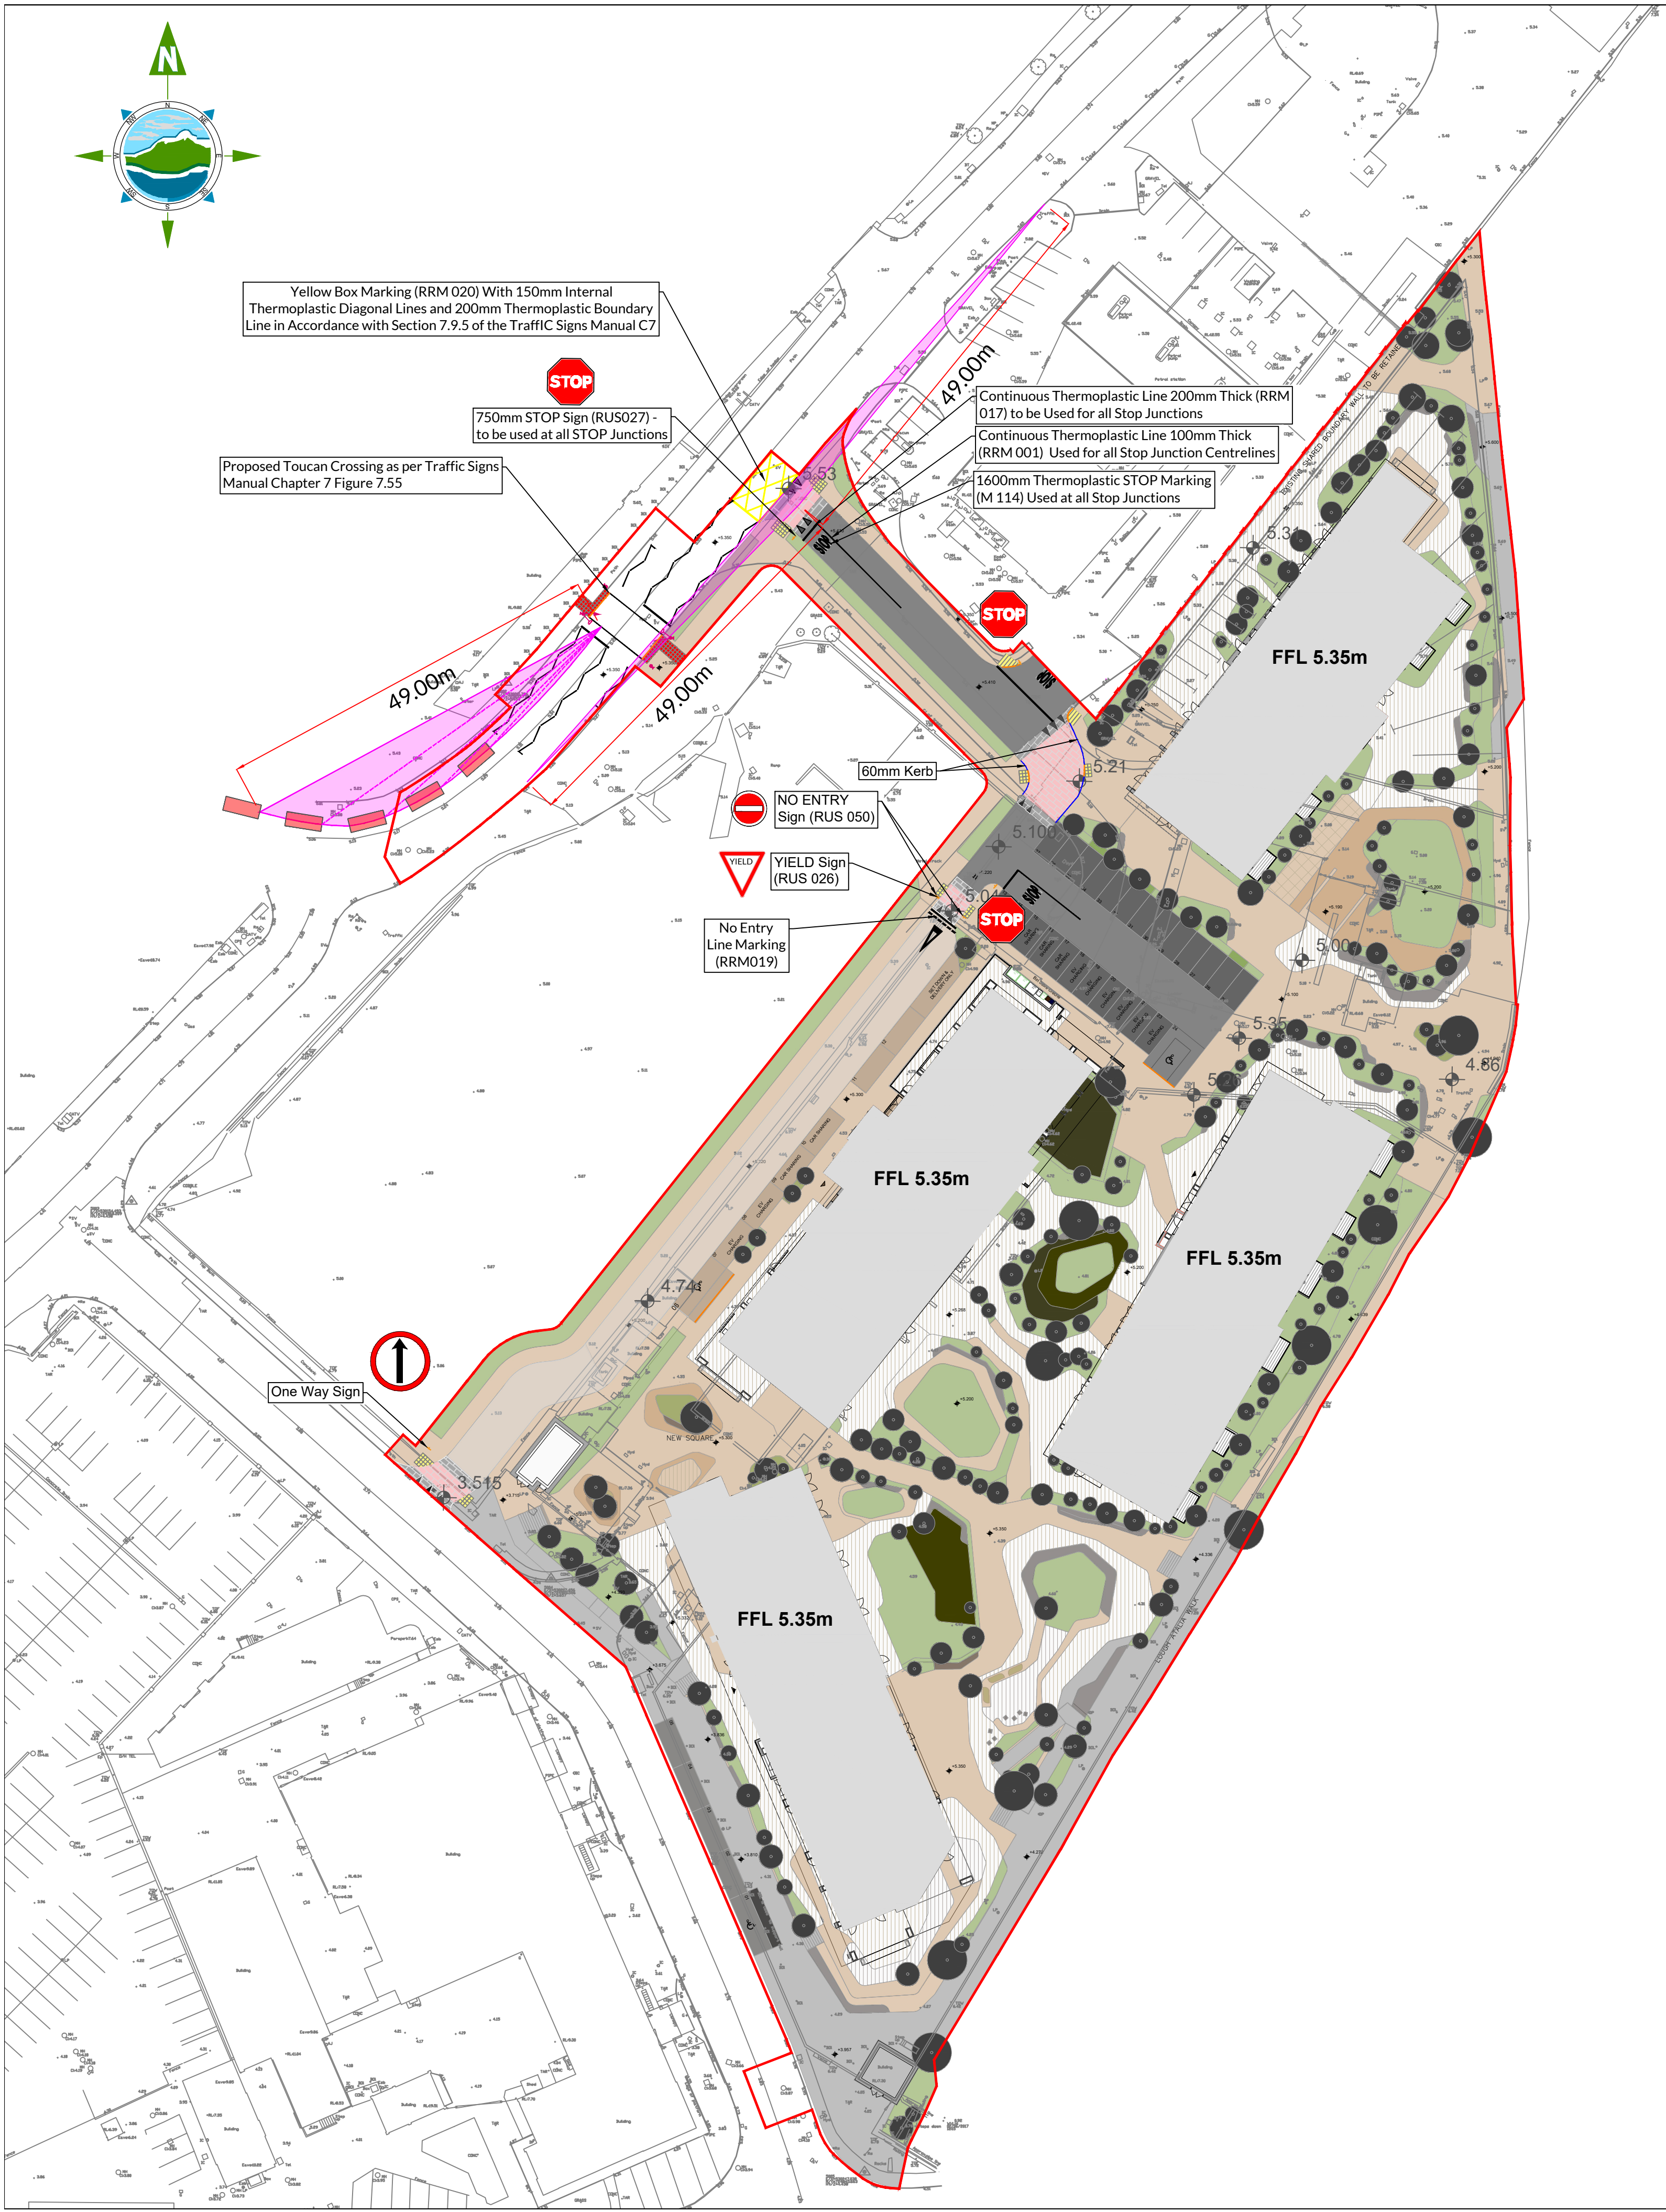

THE INFORMATION ON THIS DRAWING
IS TO THE TAILTE ÉIREANN - SURVEYING
ITM COORDINATE SYSTEM

Legend

- | | |
|---|--|
|  | Site Boundary |
|  | Proposed Tactile Crossing |
|  | Proposed Road Sign |
|  | Proposed Gullies |
|  | Proposed Raised Pedestrian Crossing |
|  | Visibility Splay |
|  | Proposed Road Surface
(See Dwg No.11910 - 2013 for Details) |

NOTES:

1. FIGURED DIMENSIONS ONLY TO BE TAKEN FROM DRAWING.
2. ALL DRAWINGS TO BE CHECKED BY THE CONTRACTOR ON SITE.
3. ENGINEER/EMPLOYERS REPRESENTATIVE, AS APPROPRIATE, TO BE INFORMED BY THE CONTRACTOR OF ANY DISCREPANCIES BEFORE ANY WORK COMMENCES.
4. THE CONTRACTOR SHALL UNDERTAKE A THOROUGH CHECK FOR THE ACTUAL LOCATION OF ALL SERVICES/UTILITIES, ABOVE AND BELOW GROUND, BEFORE ANY WORK COMMENCES.
5. ALL LEVELS SHOWN RELATE TO ORDNANCE SURVEY DATUM AT MALIN HEAD.

P06	15.09.2025	Minor Revisions	JC	RB
P05	26.08.2025	Minor Revisions	AOR	RB
P04	06.08.2025	Minor Revisions	EC	RB
P03	01.08.2025	Minor Revisions	AOR	RB
P02	22.07.2025	Minor Revisions	EC	MN
P01	04.07.2025	Issued For Planning	EC	RB
Rev	Date	Description	By	Chkd

Client:

Land Development Agency

Project:

Galway Port LRD
Mixed Use Development

Title:

Proposed Road Layout

Scale @ A1: 1:500 / @ A3 1:1000

Prepared by:	Checked by:	Date:
EC	RB	July 2025

Drawing Status: Planning

TOBIN

Tel: +353 (0)91 565 211
Email: info@tobin.ie
www.tobin.ie

TOBIN will not be liable for any use of this document for any purpose other than that for which it was originally prepared and provided. Except where specifically and explicitly agreed in writing by TOBIN, as copyright holder, no part of this document may be reproduced or

Drawing No:	Revision:
11910-2003	P05